

Alterations and Additions at 13-15 Garrett Street, Te Aro, Wellington, 6011

J20-0209

Site Location




CONTENT			
Sheet N	Sheet Name	Rev	Date
A001	Perspectives		
A002	Interior Perspectives		
A003	Shadow Diagram		
A004	Site Movement		
A100	Site Plan		
A101	Existing Ground Level and Level 1 Plans		
A102	Existing Level 2 Plan		
A110	Proposed Ground Level and Level 1 Plan		
A111	Proposed Level 2 and 3 Plans		
A112	Proposed Level 4, 5 and 6 Plans		
A114	Proposed Roof Plan		
A200	Existing Elevations		
A202	Proposed East and North Elevations		
A203	Proposed West and South Elevations		
A300	Section A-A and Section B-B		



These drawings and CAD files remain the property of Gaze Commercial Limited and should not be copied in any form or passed onto any third party with prior written consent.
Do not scale dimensions from drawings. Check all dimensions, clearances and access sizes on site before commencing any construction.

Project:
**Alterations and Additions at
13-15 Garrett Street, Te Aro,
Wellington, 6011**

Project No: J20-0209

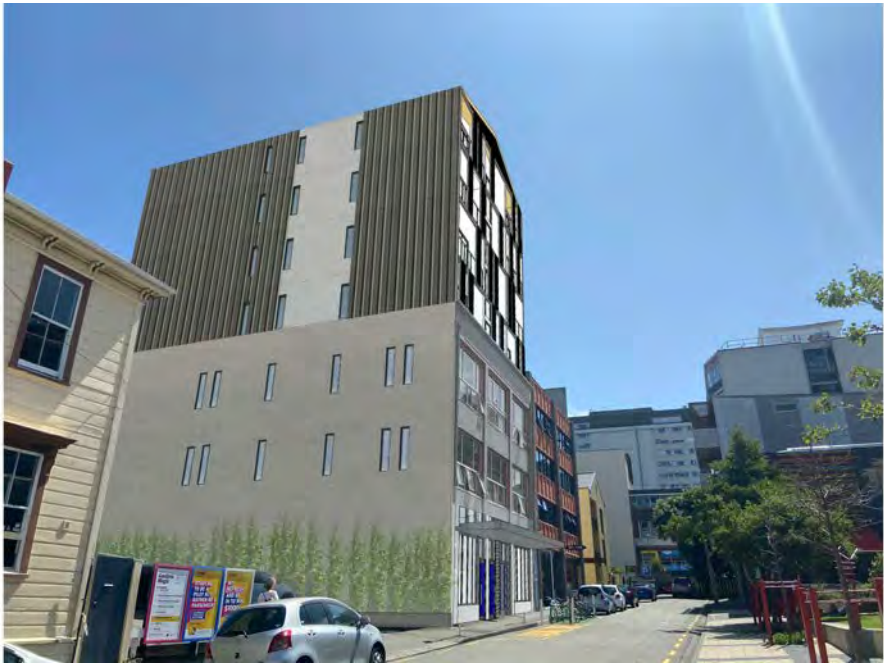



Proposed Level 2 Interior Perspective



Plan View Angle



Proposed Level 4 Interior Perspective



Plan View Angle



These drawings and CAD files remain the property of Gaze Commercial Limited and should not be copied in any form or passed onto any third party with prior written consent.
Do not scale dimensions from drawings. Check all dimensions, clearances and access sizes on site before commencing any construction.

Project:
Alterations and Additions at
13-15 Garrett Street, Te Aro,
Wellington, 6011

Drawing Title:
Interior Perspectives

Project No: J20-0209

Drawn by: Author
Date:

Approved by: Approver
Designed by:

Scale @ A3:
(Original)

NTS

Sheet No:
A002
Rev No:



Shadow Diagram - June 21st, 9am



Shadow Diagram - June 21st, 3pm




Shadow Diagram - December 21st, 9am



Shadow Diagram - December 21st, 3pm

- █ Outline of shadow for proposed building line.
- █ Outline of shadow for existing building line.

Rev:	Date:	Description:	Initial:

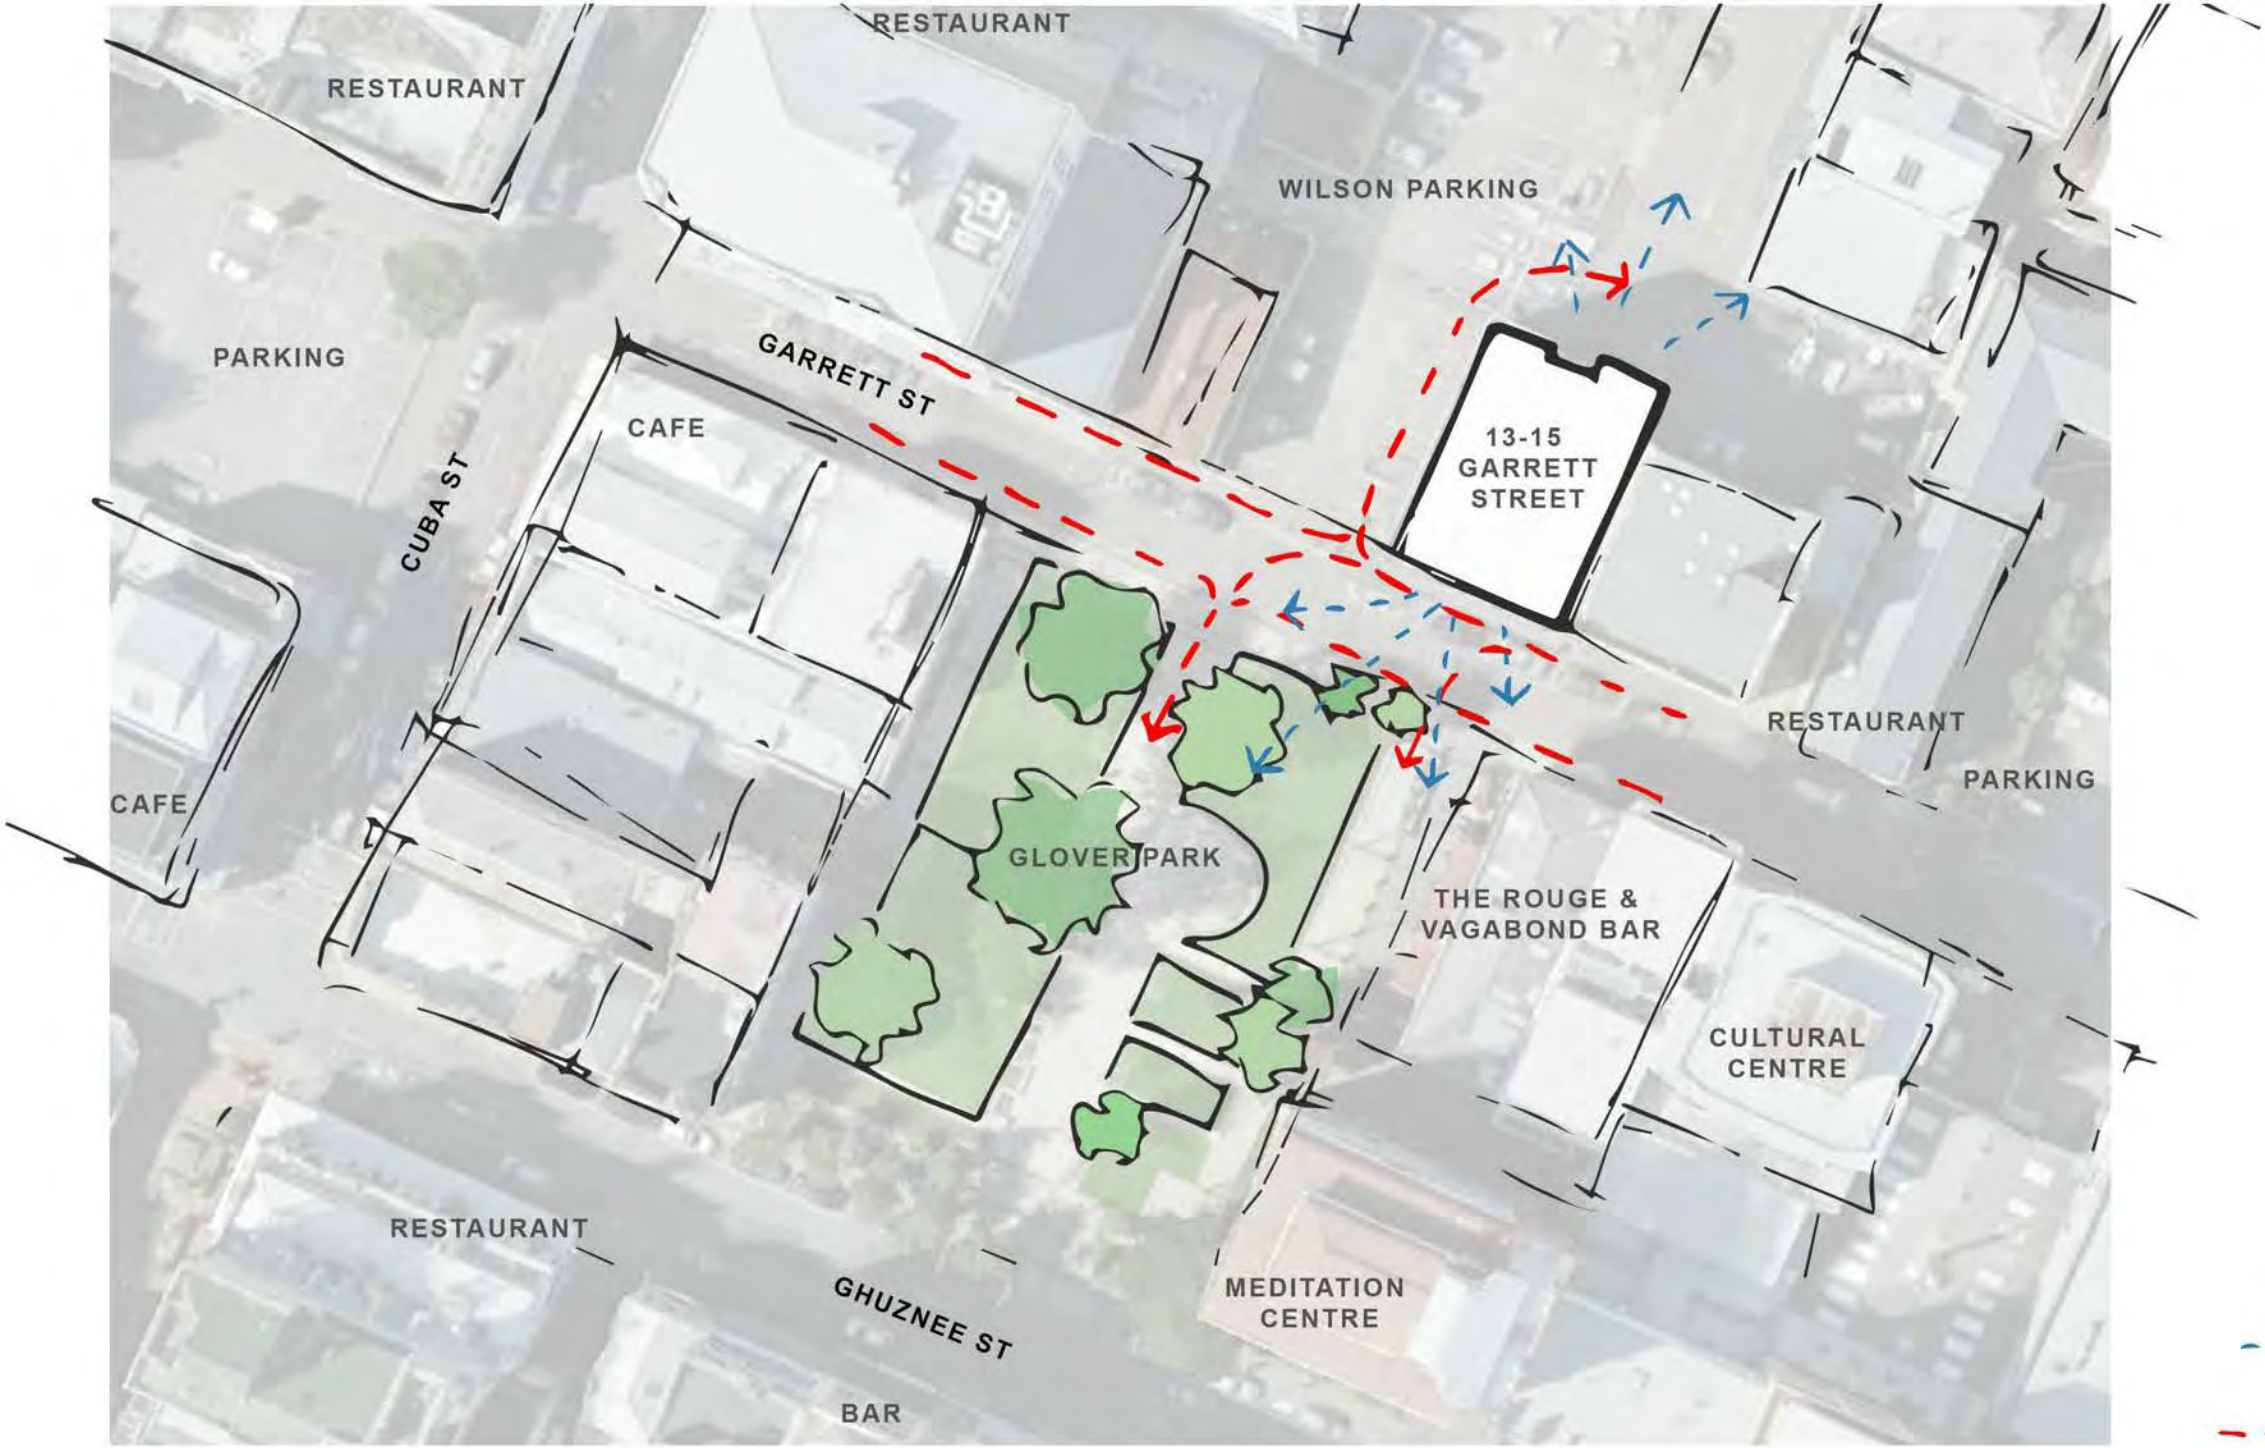

---> Vision Path
--- Walking Path



These drawings and CAD files remain the property of Gaze Commercial Limited and should not be copied in any form or passed onto any third party with prior written consent.
Do not scale dimensions from drawings. Check all dimensions, clearances and access sizes on site before commencing any construction.

Project:
Alterations and Additions at
13-15 Garrett Street, Te Aro,
Wellington, 6011


Drawing Title:
Site Movement

Project No: **J20-0209**

Drawn by: Author
Date:

Approved by: Approver
Designed by:


Scale @ A3:
(Original)

 

1 : 20

Sheet No:
A004

Rev No:

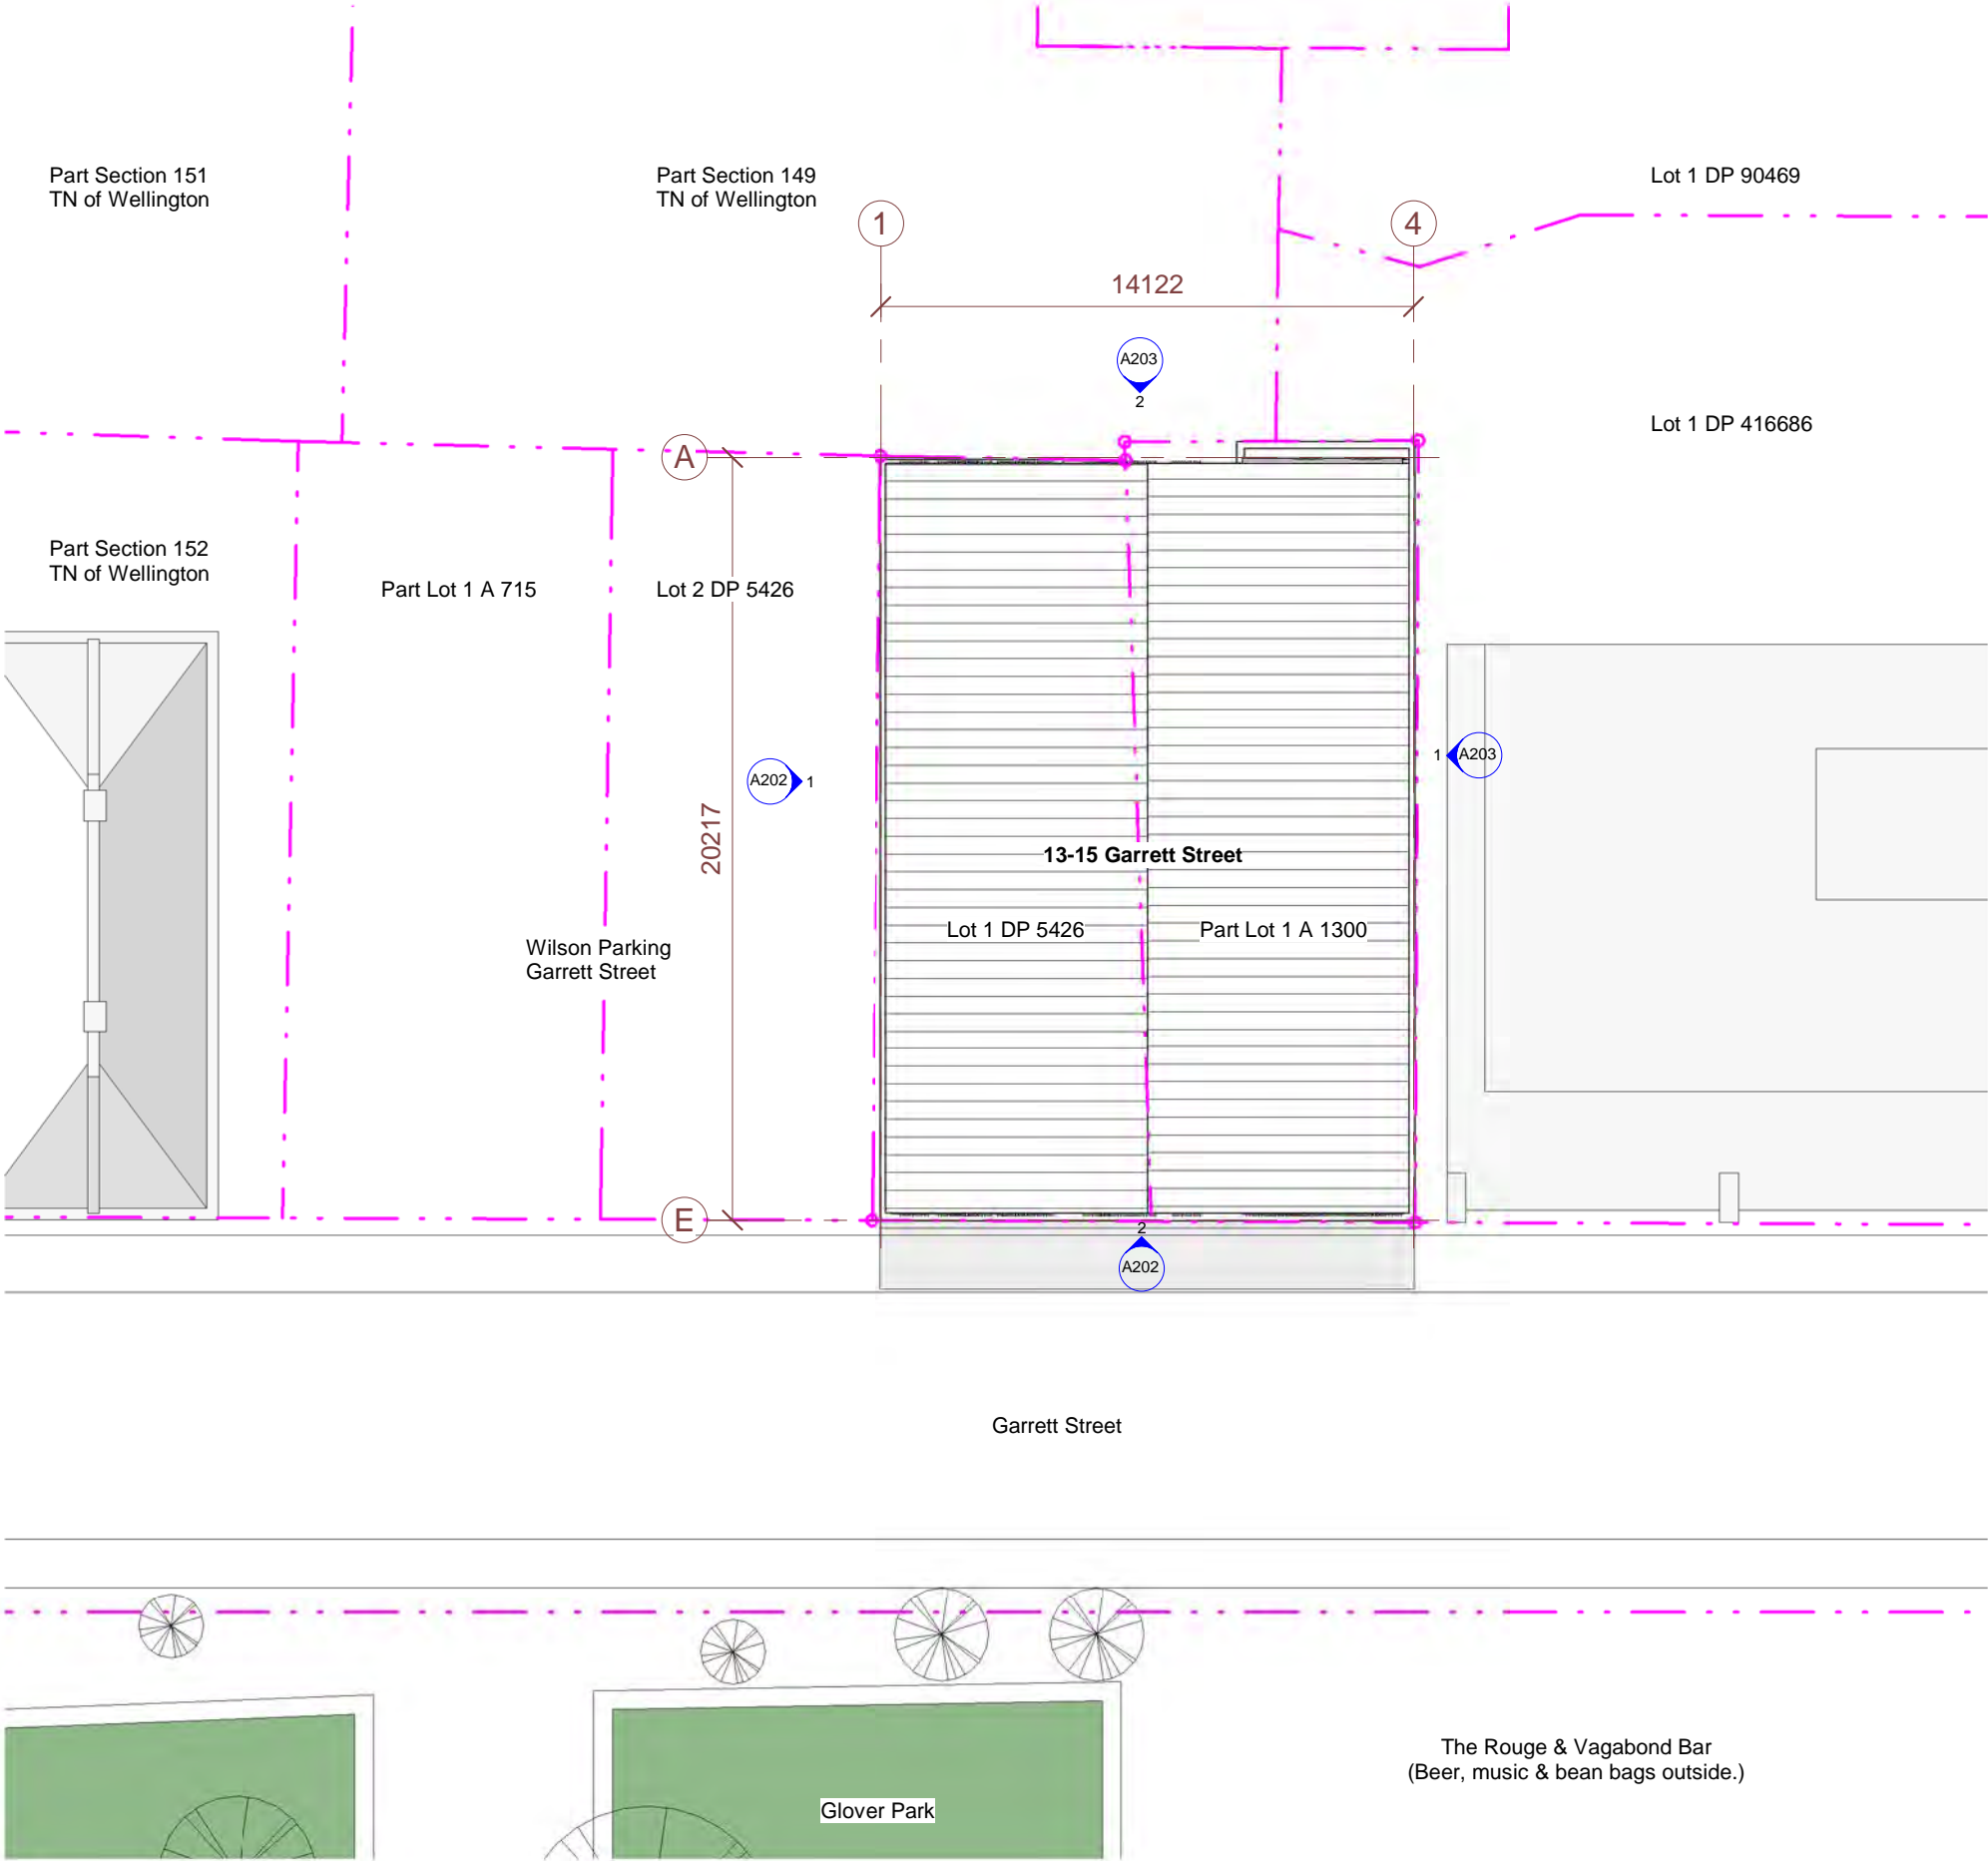

Planning Summary

Decription:
Lot 1 DP 5426 & PT SEC 150
Town of Wellington
CT: WN286/43
Site Area: 291.0m²
Wind Zone: Medium

Gross Floor Areas

Existing:
LEVEL GROUND - 268.4m²
LEVEL 1 - 268.4m²
LEVEL 2 - 268.4m²

TOTAL:
Total Existing Levels: 805.2m²

Proposed:
LEVEL GROUND - 268.4m²
LEVEL 1 - 268.4m²
LEVEL 2 - 268.4m²

LEVEL 3
Additional Level - 243.16m²
Balconies - 21.2m²
Total: 264.36m²

LEVEL 4
Additional Level - 243.16m²
Balconies - 14.8m²
Total: 257.96m²

LEVEL 5
Additional Level - 243.16m²
Balconies - 14.8m²
Total: 257.96m²

LEVEL 6
Additional Level - 243.16m²
Balconies - 14.8m²
Total: 257.96m²


TOTAL:
Existing - 805.2m²
Additional Levels - 972.64m²
Balconies - 65.6m²

Total GFA: 1843.44m²


1 Site Plan
A200 Scale 1 : 200

Rev:	Date:	Description:	Initial:


Scale @ A3: **As indicated**
(Original)

 

Sheet No:
A100
Rev No:

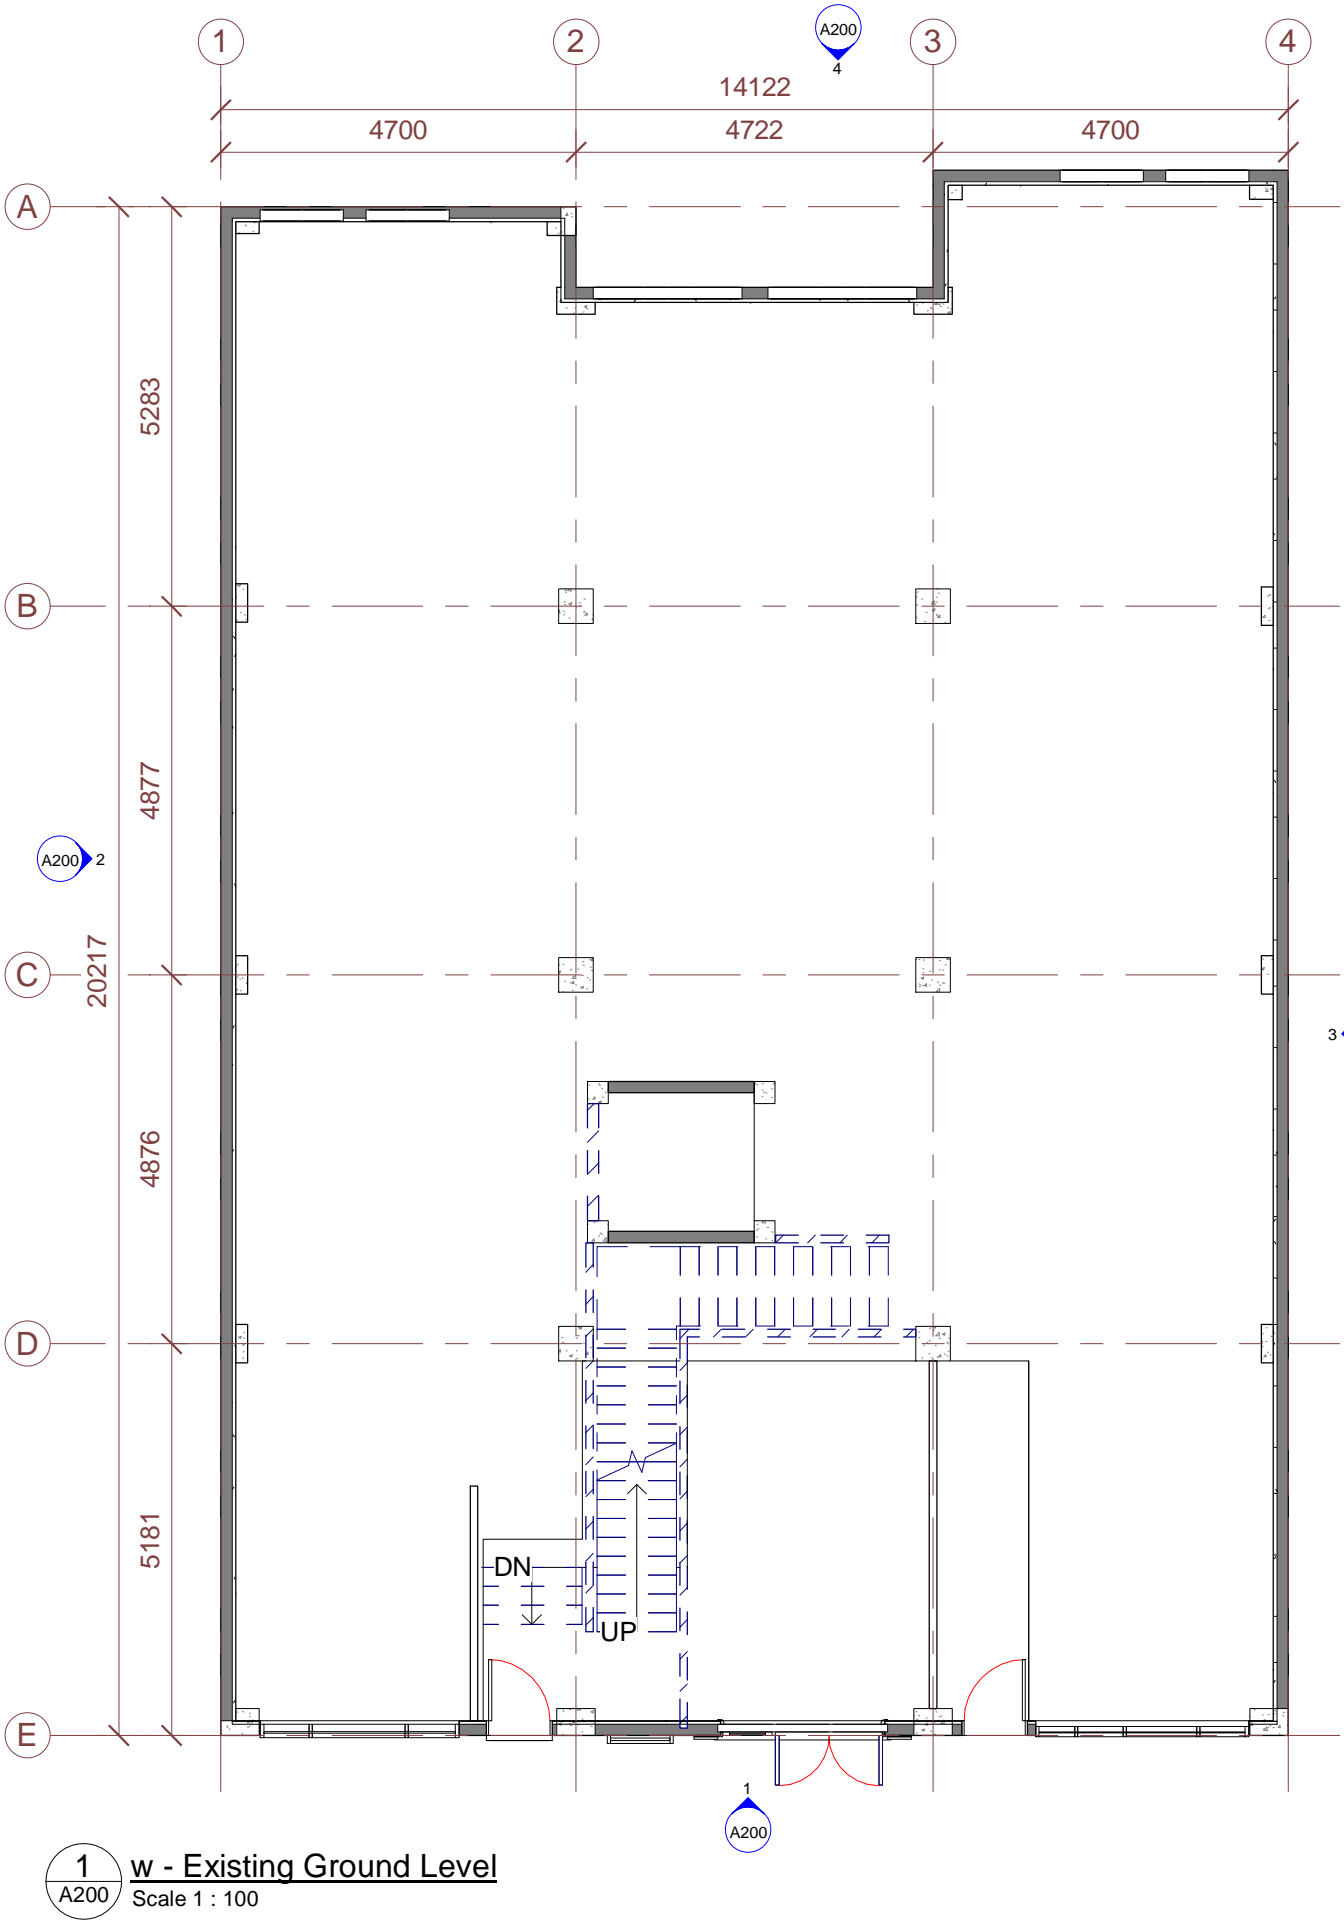

1 w - Existing Ground Level
Scale 1 : 100

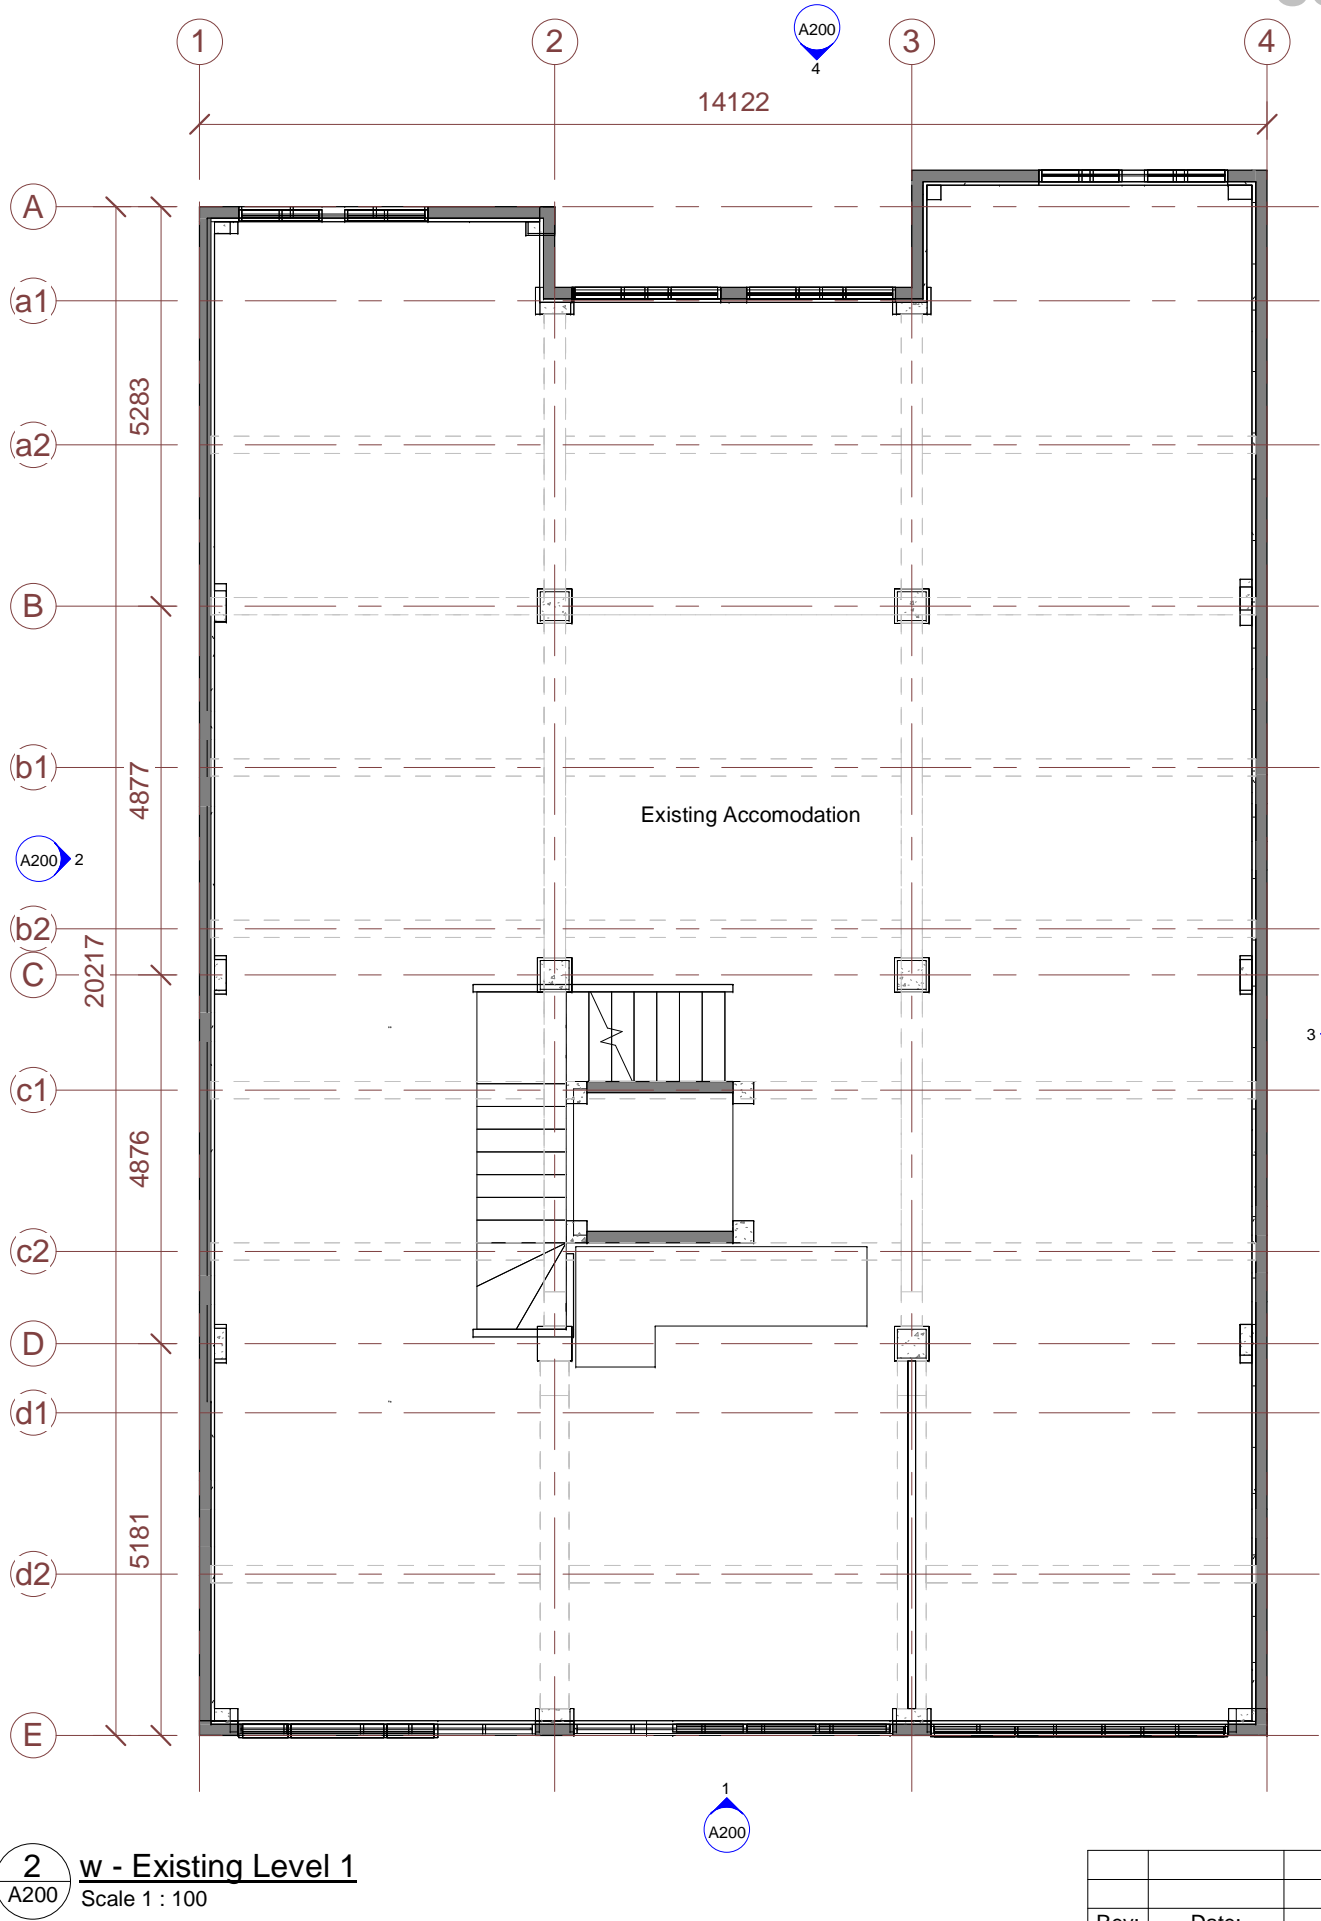

2 w - Existing Level 1
Scale 1 : 100

Planning Summary

Decription:
Lot 1 DP 5426 & PT SEC 150
Town of Wellington
CT: WN286/43
Site Area: 291.0m²
Wind Zone: Medium

Gross Floor Areas

Existing:
LEVEL GROUND - 268.4m²
LEVEL 1 - 268.4m²
LEVEL 2 - 268.4m²

TOTAL:
Total Existing Levels: 805.2m²

Proposed:
LEVEL GROUND - 268.4m²
LEVEL 1 - 268.4m²
LEVEL 2 - 268.4m²

LEVEL 3
Additional Level - 243.16m²
Balconies - 21.2m²
Total: 264.36m²


LEVEL 4
Additional Level - 243.16m²
Balconies - 14.8m²
Total: 257.96m²

LEVEL 5
Additional Level - 243.16m²
Balconies - 14.8m²
Total: 257.96m²



LEVEL 6
Additional Level - 243.16m²
Balconies - 14.8m²
Total: 257.96m²

TOTAL:
Existing - 805.2m²
Additional Levels - 972.64m²
Balconies - 65.6m²



Total GFA: 1843.44m²

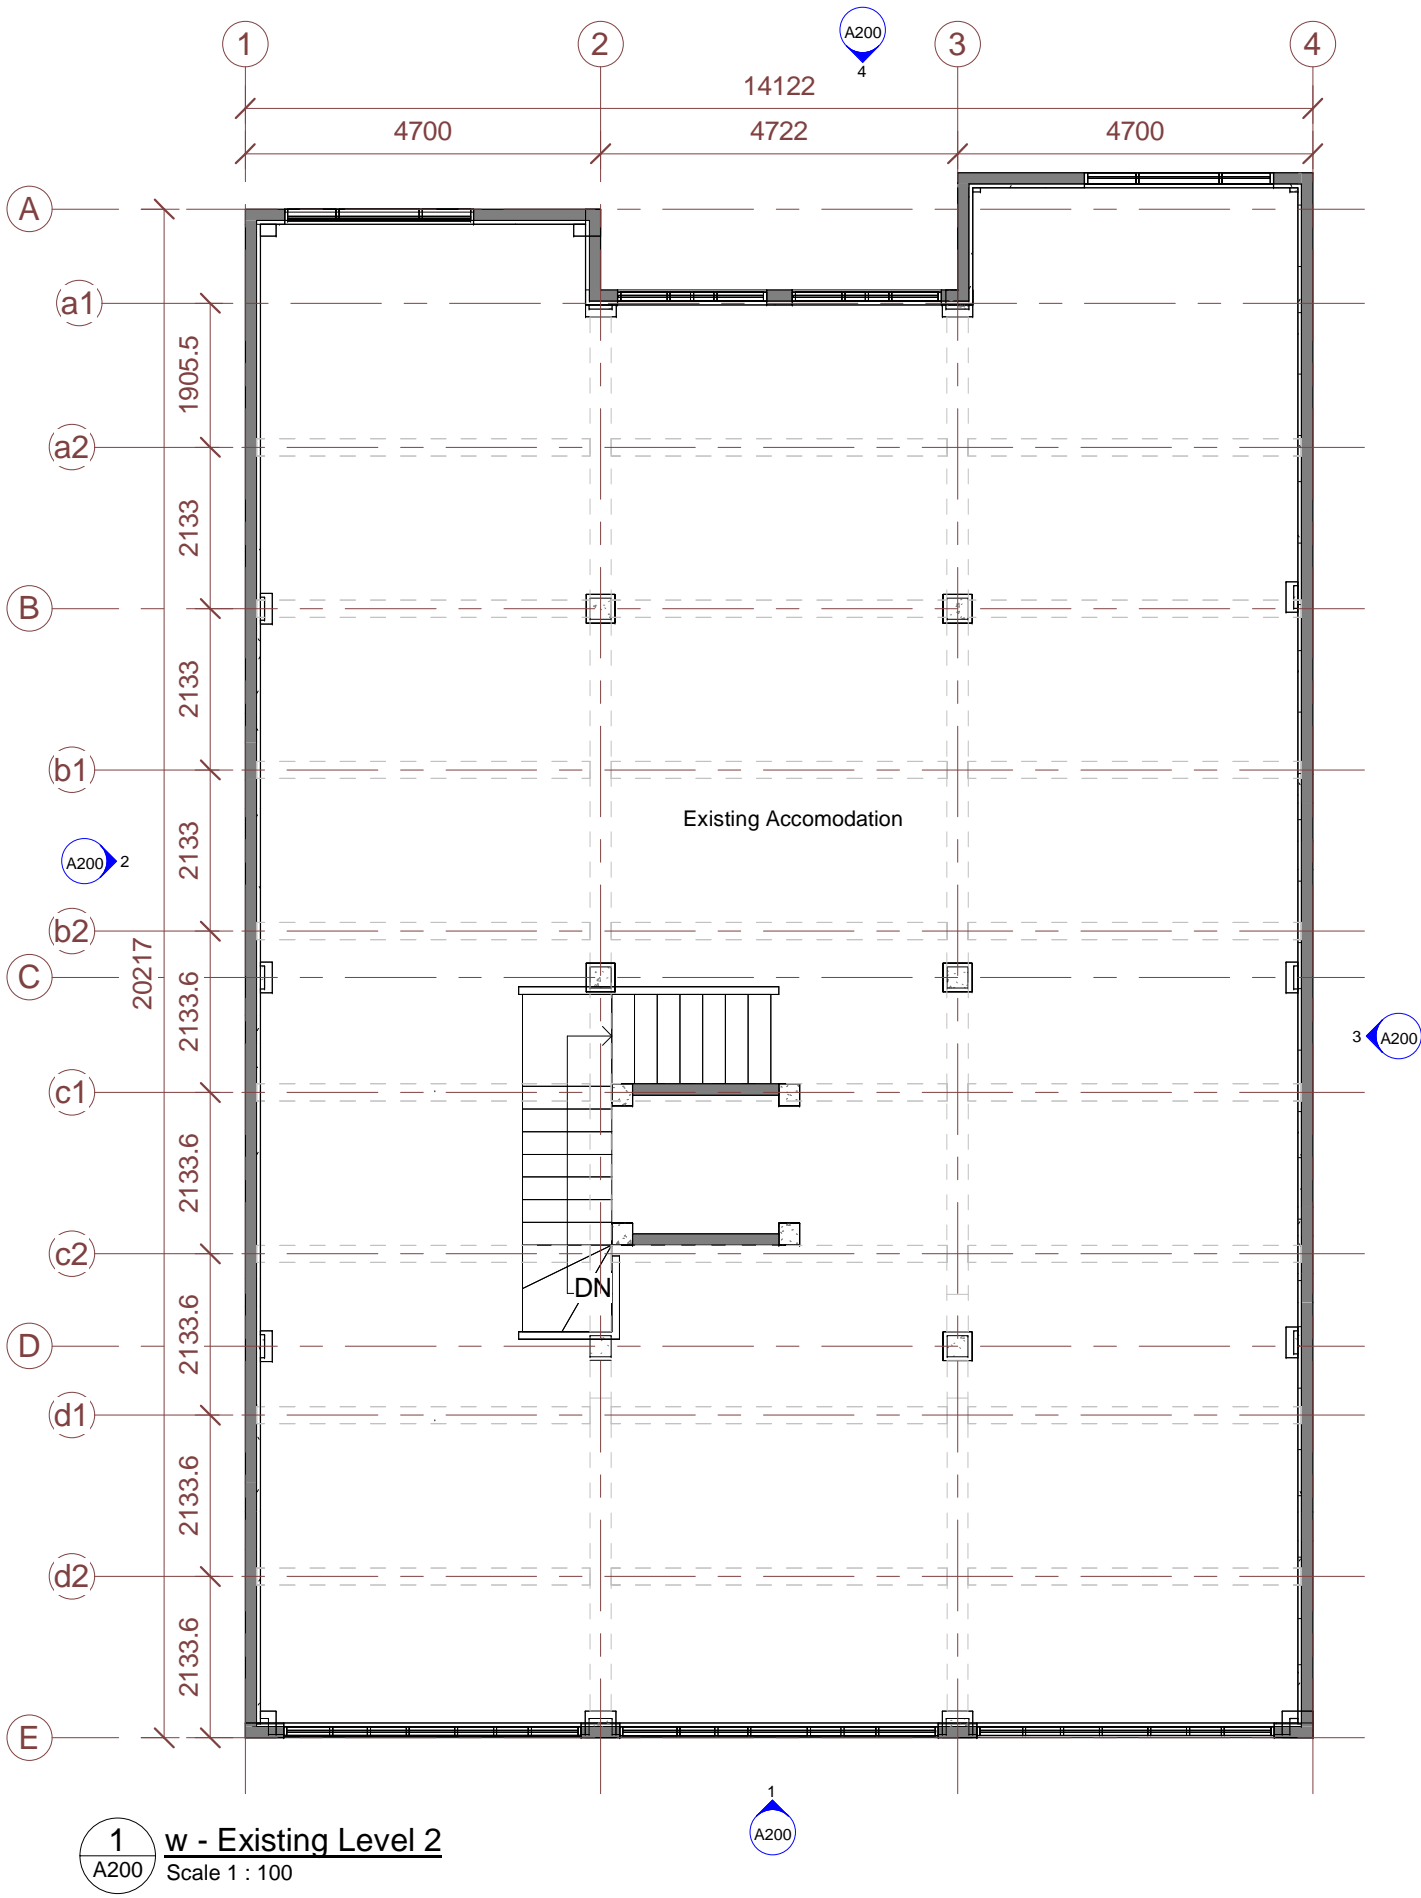

1 w - Existing Level 2
A200 Scale 1 : 100

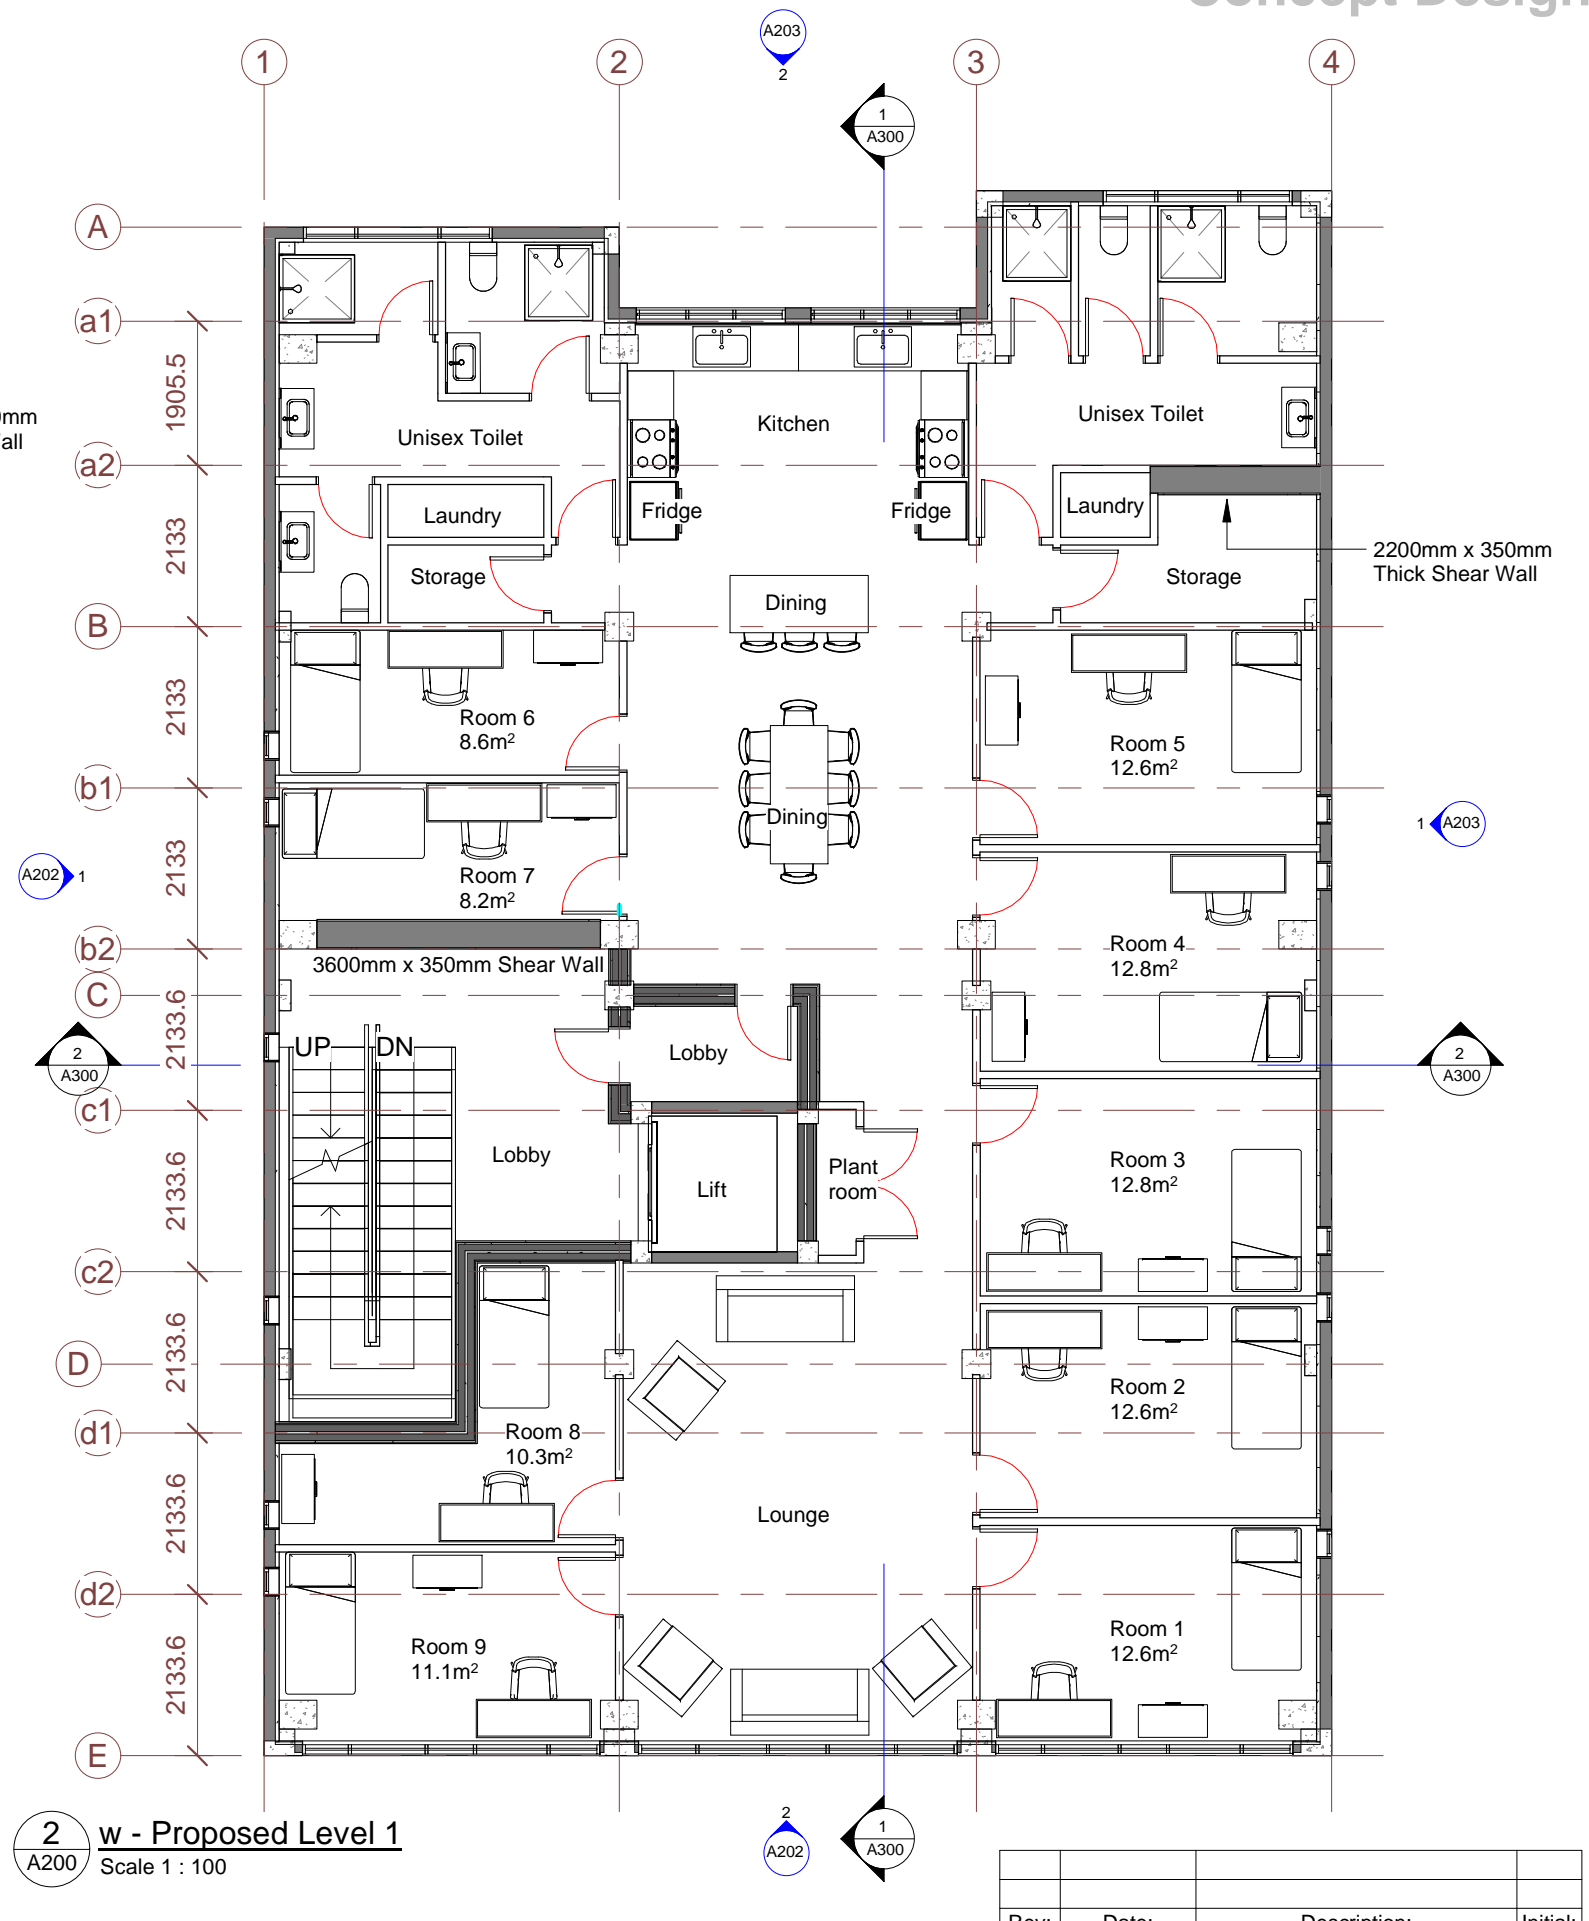
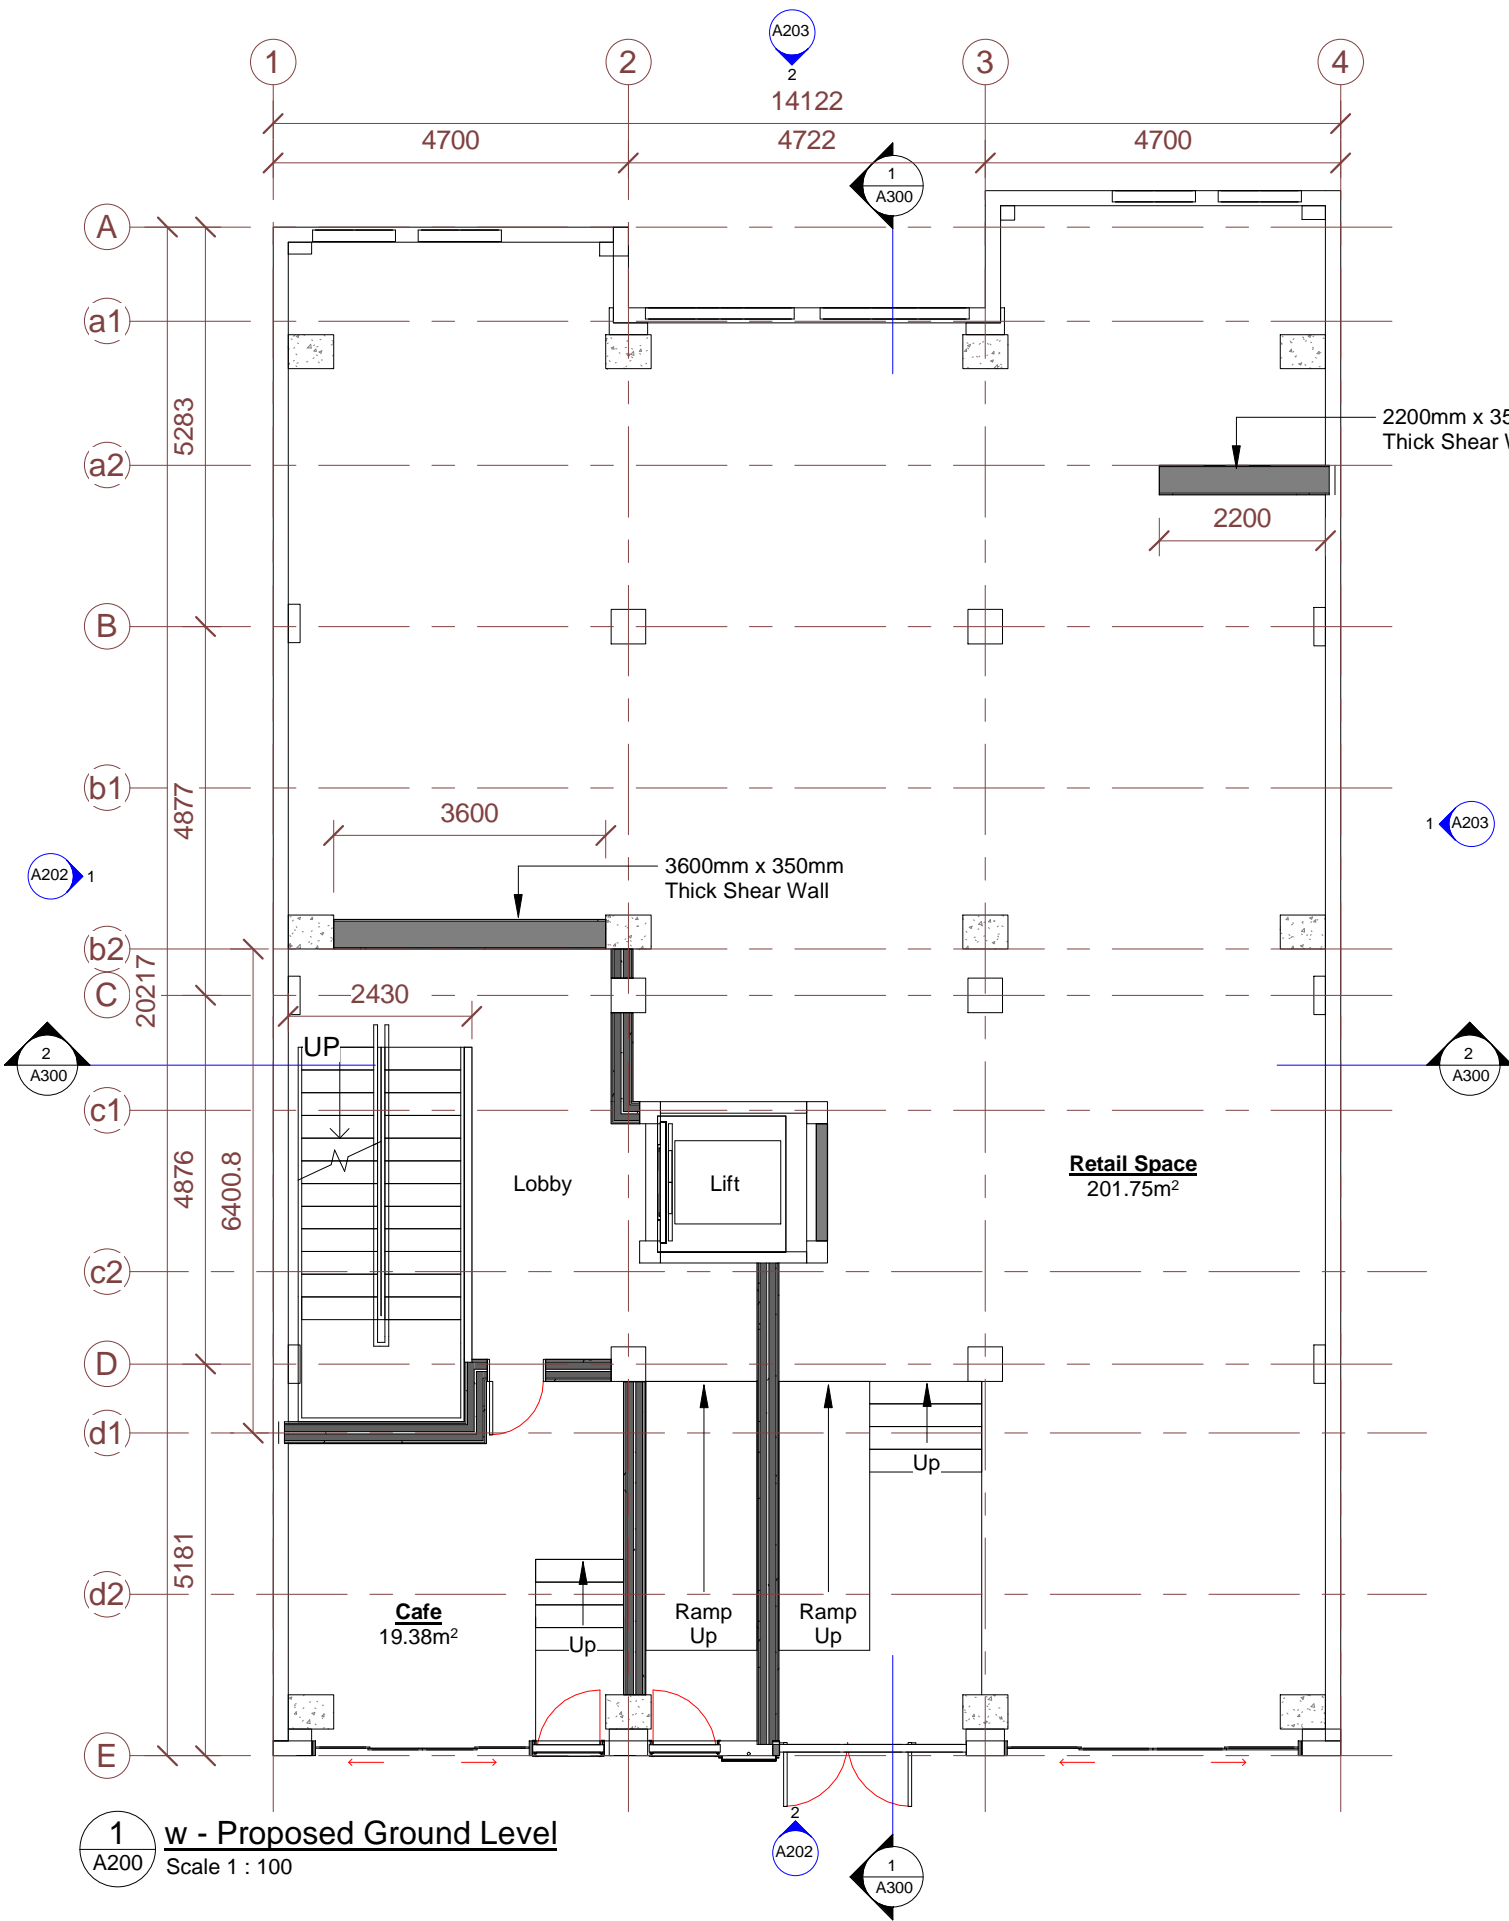



Rev:	Date:	Description:	Initial:

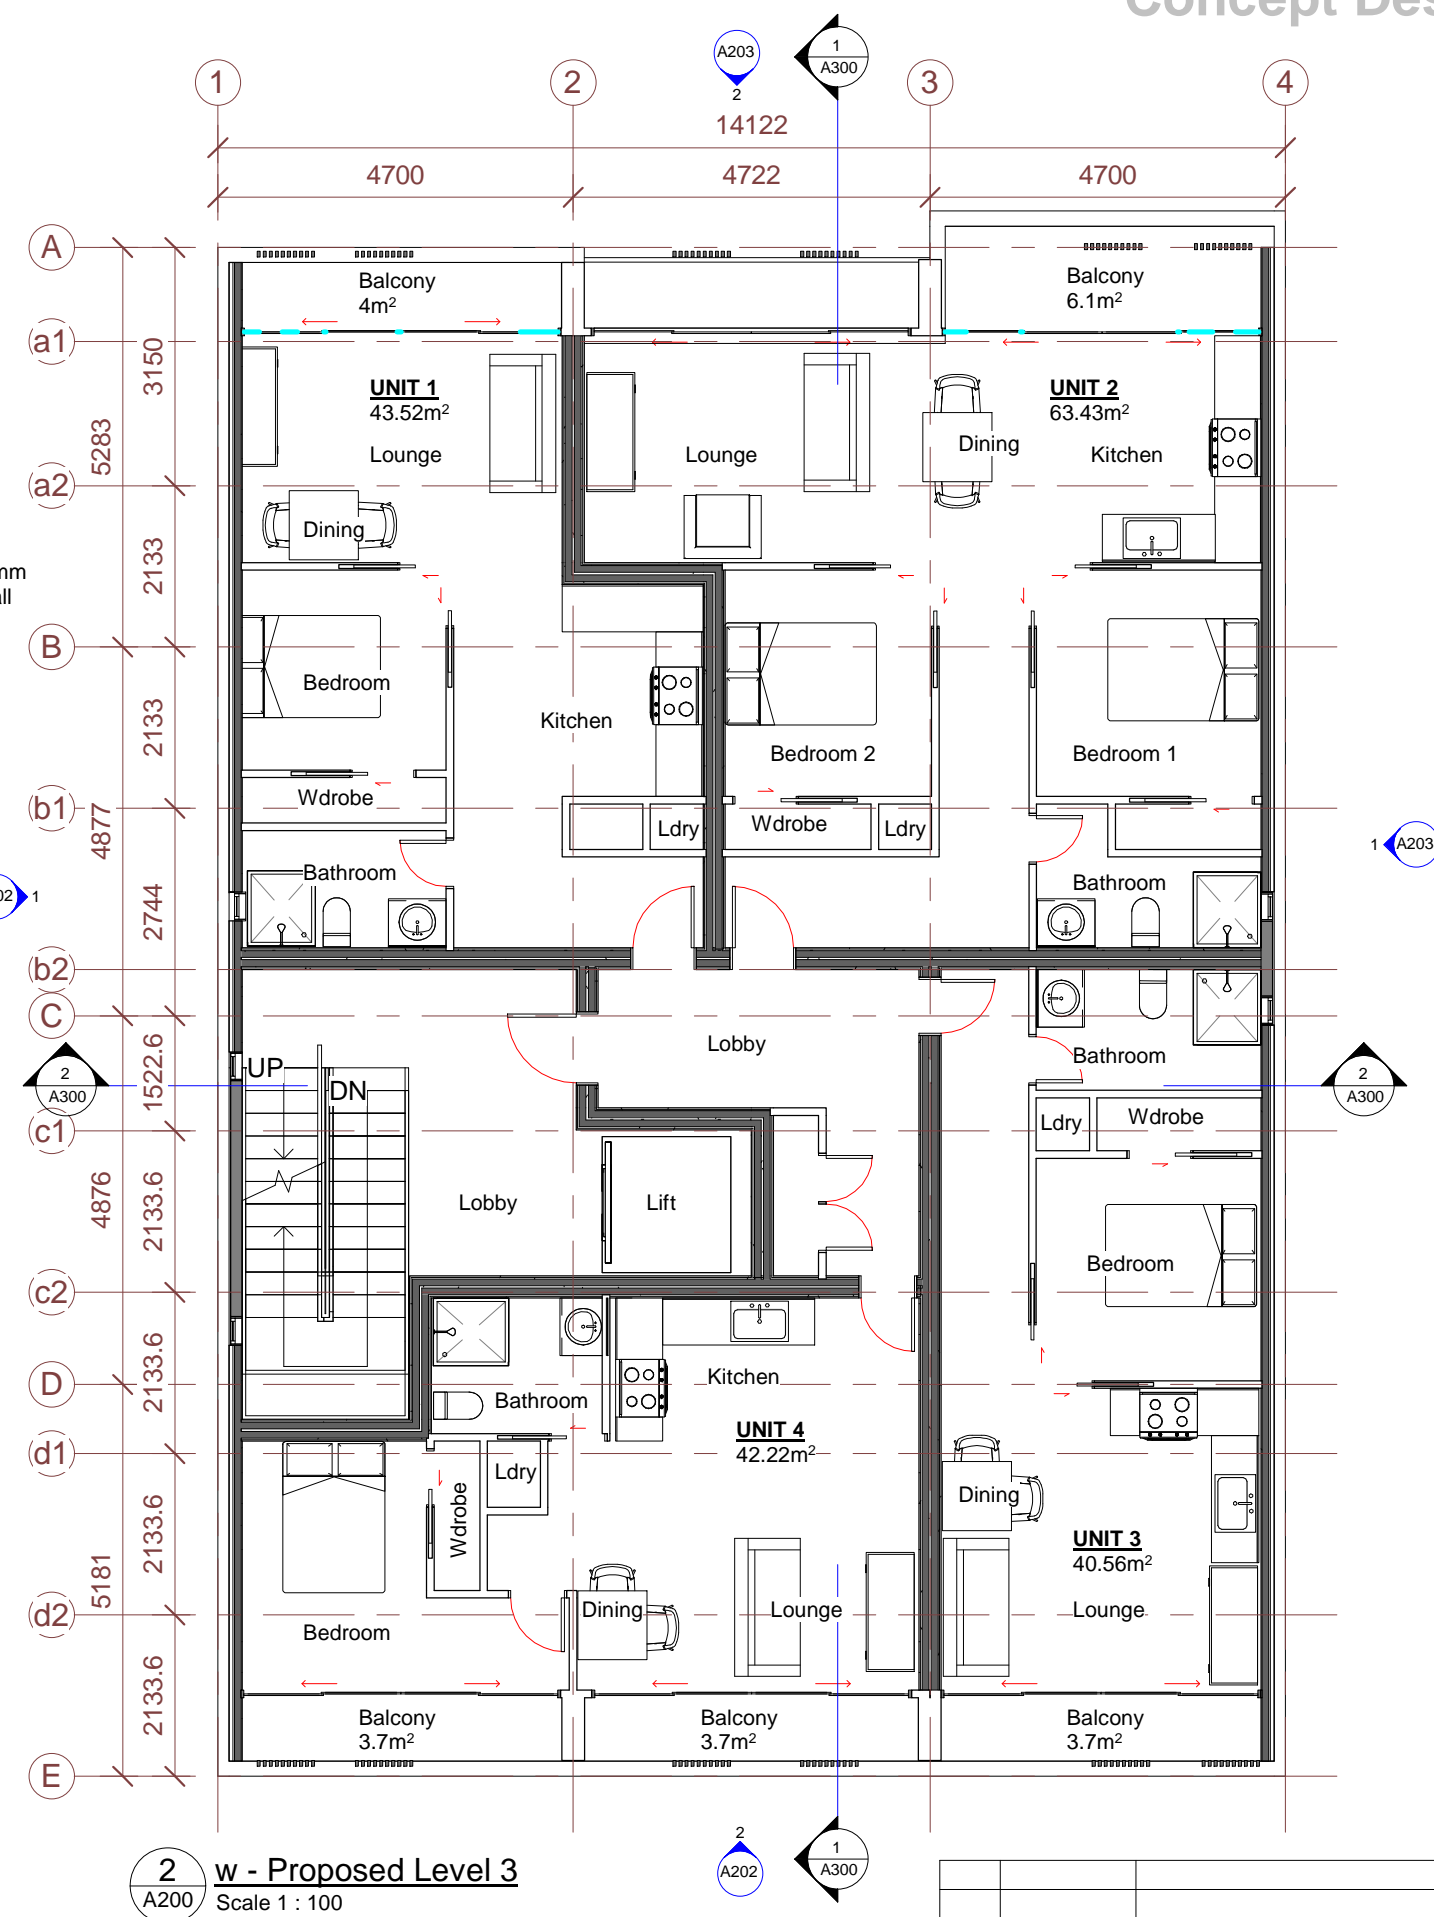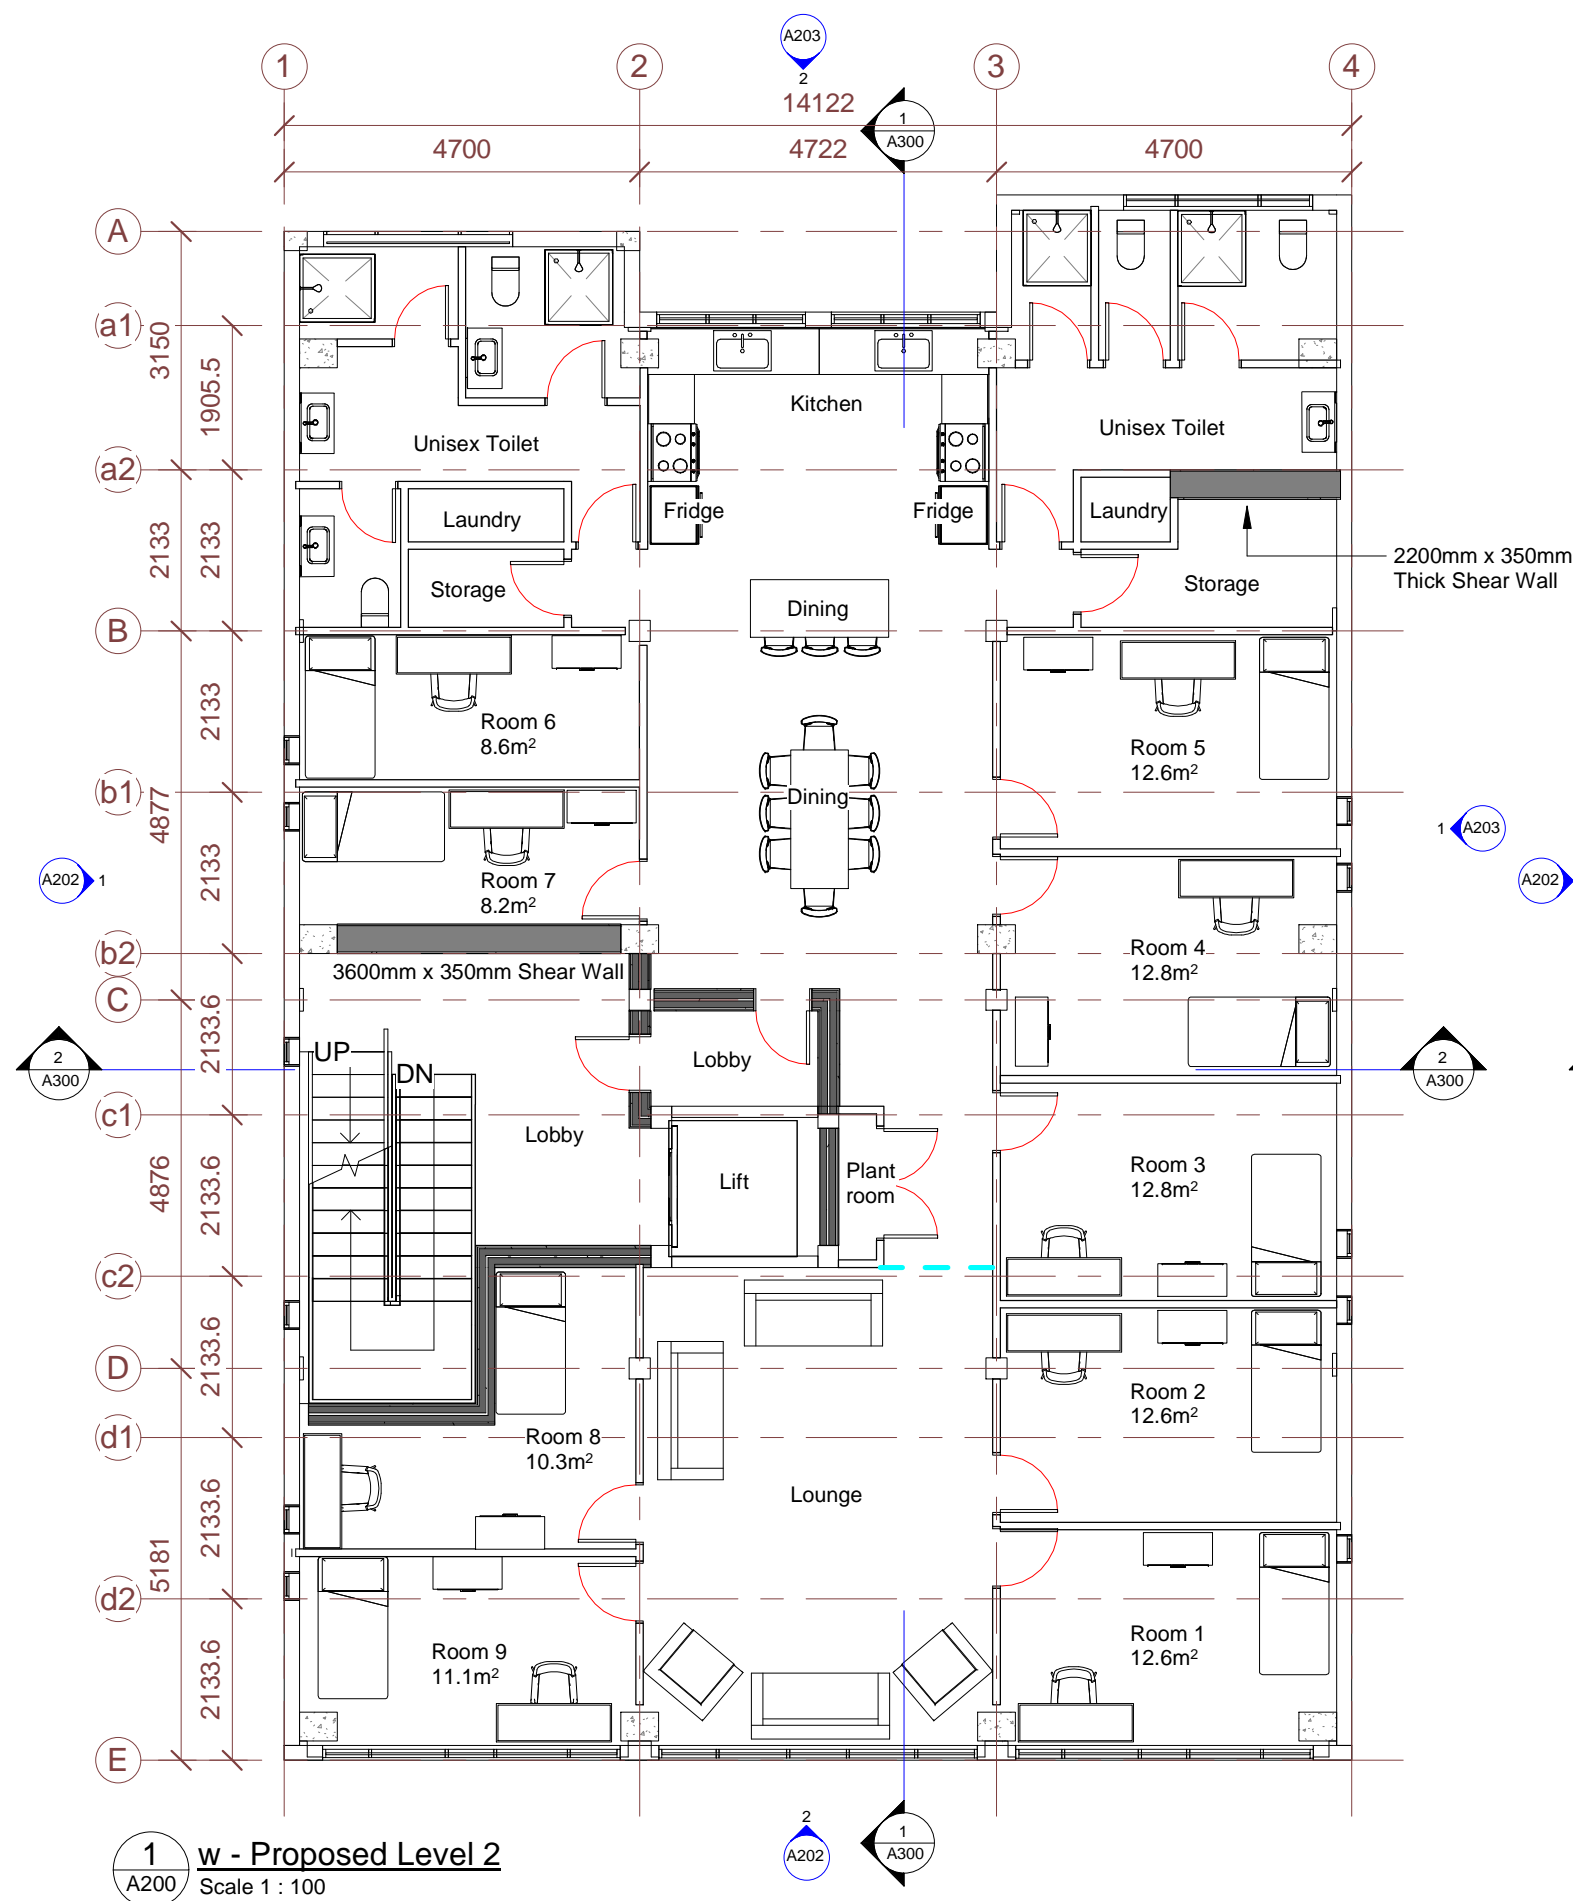

Rev:	Date:	Description:	Initials



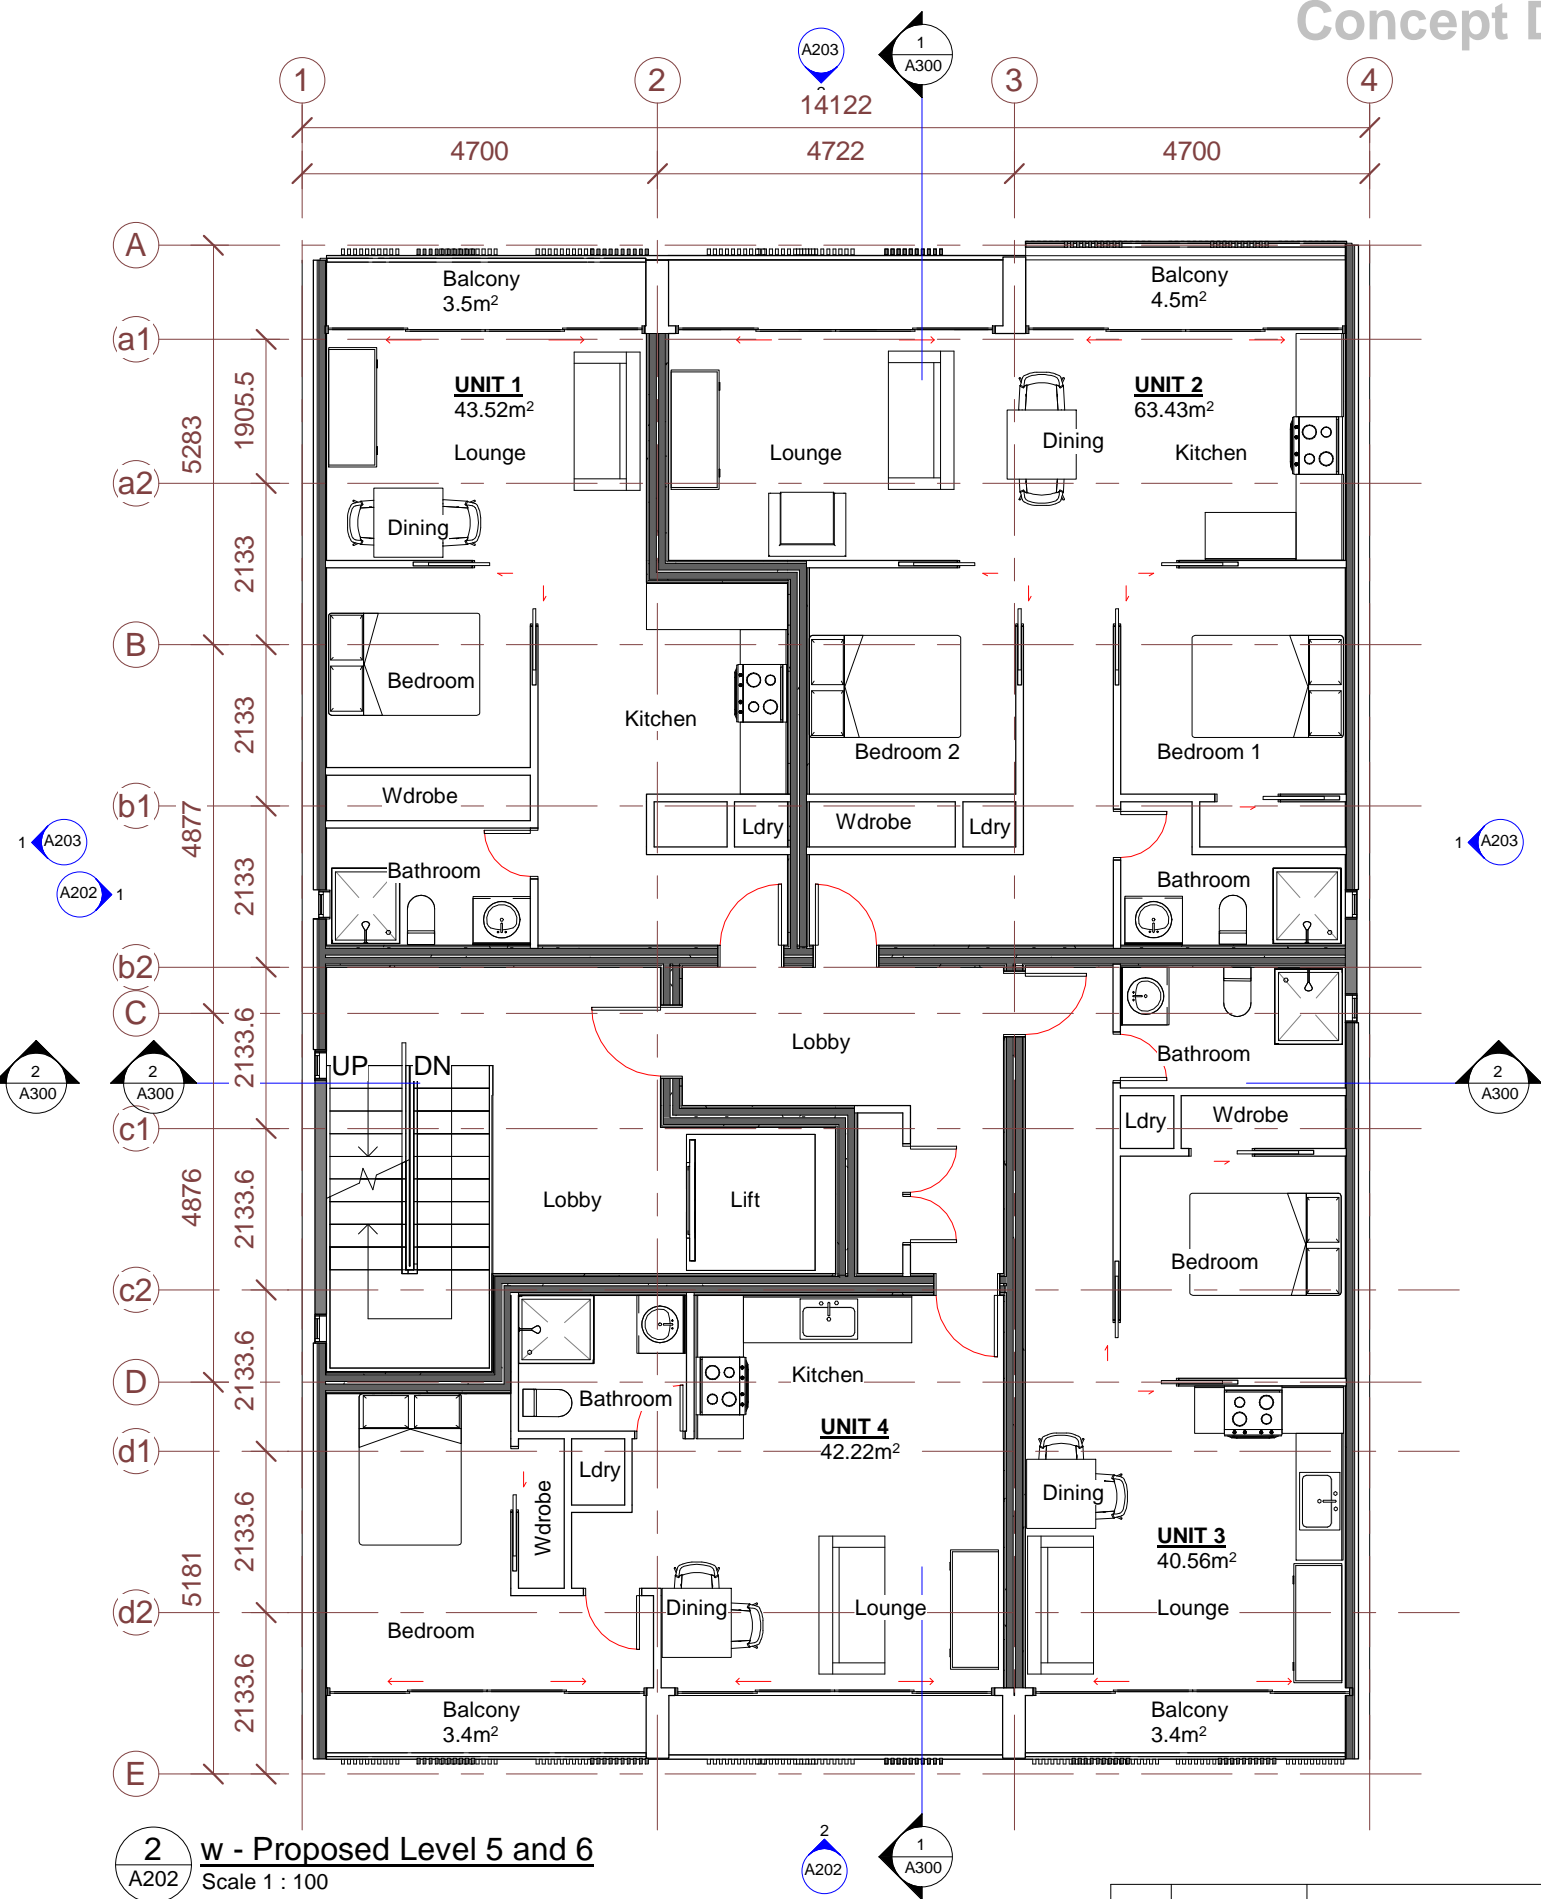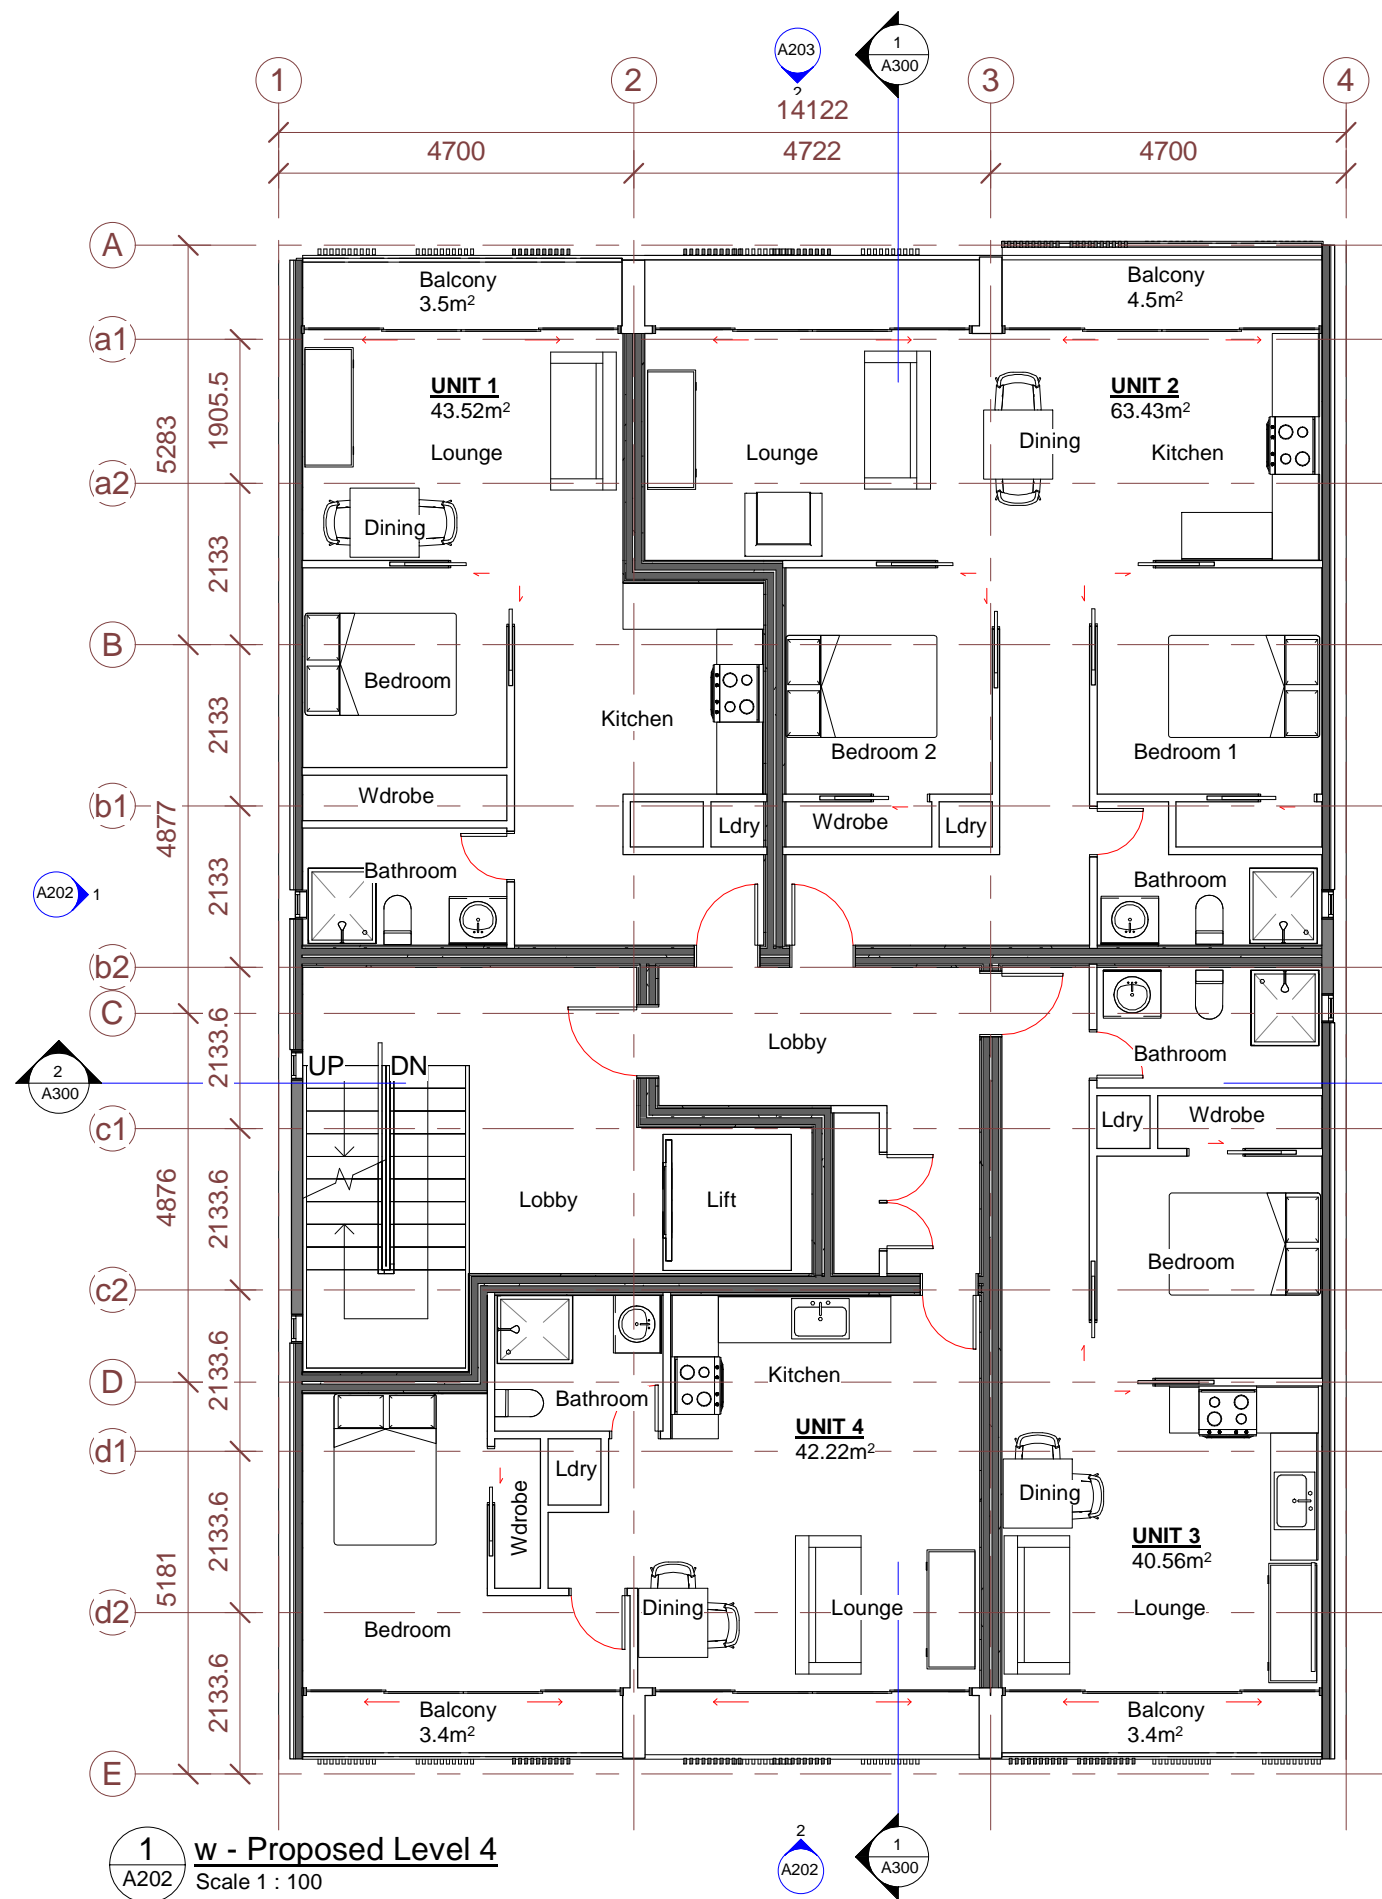

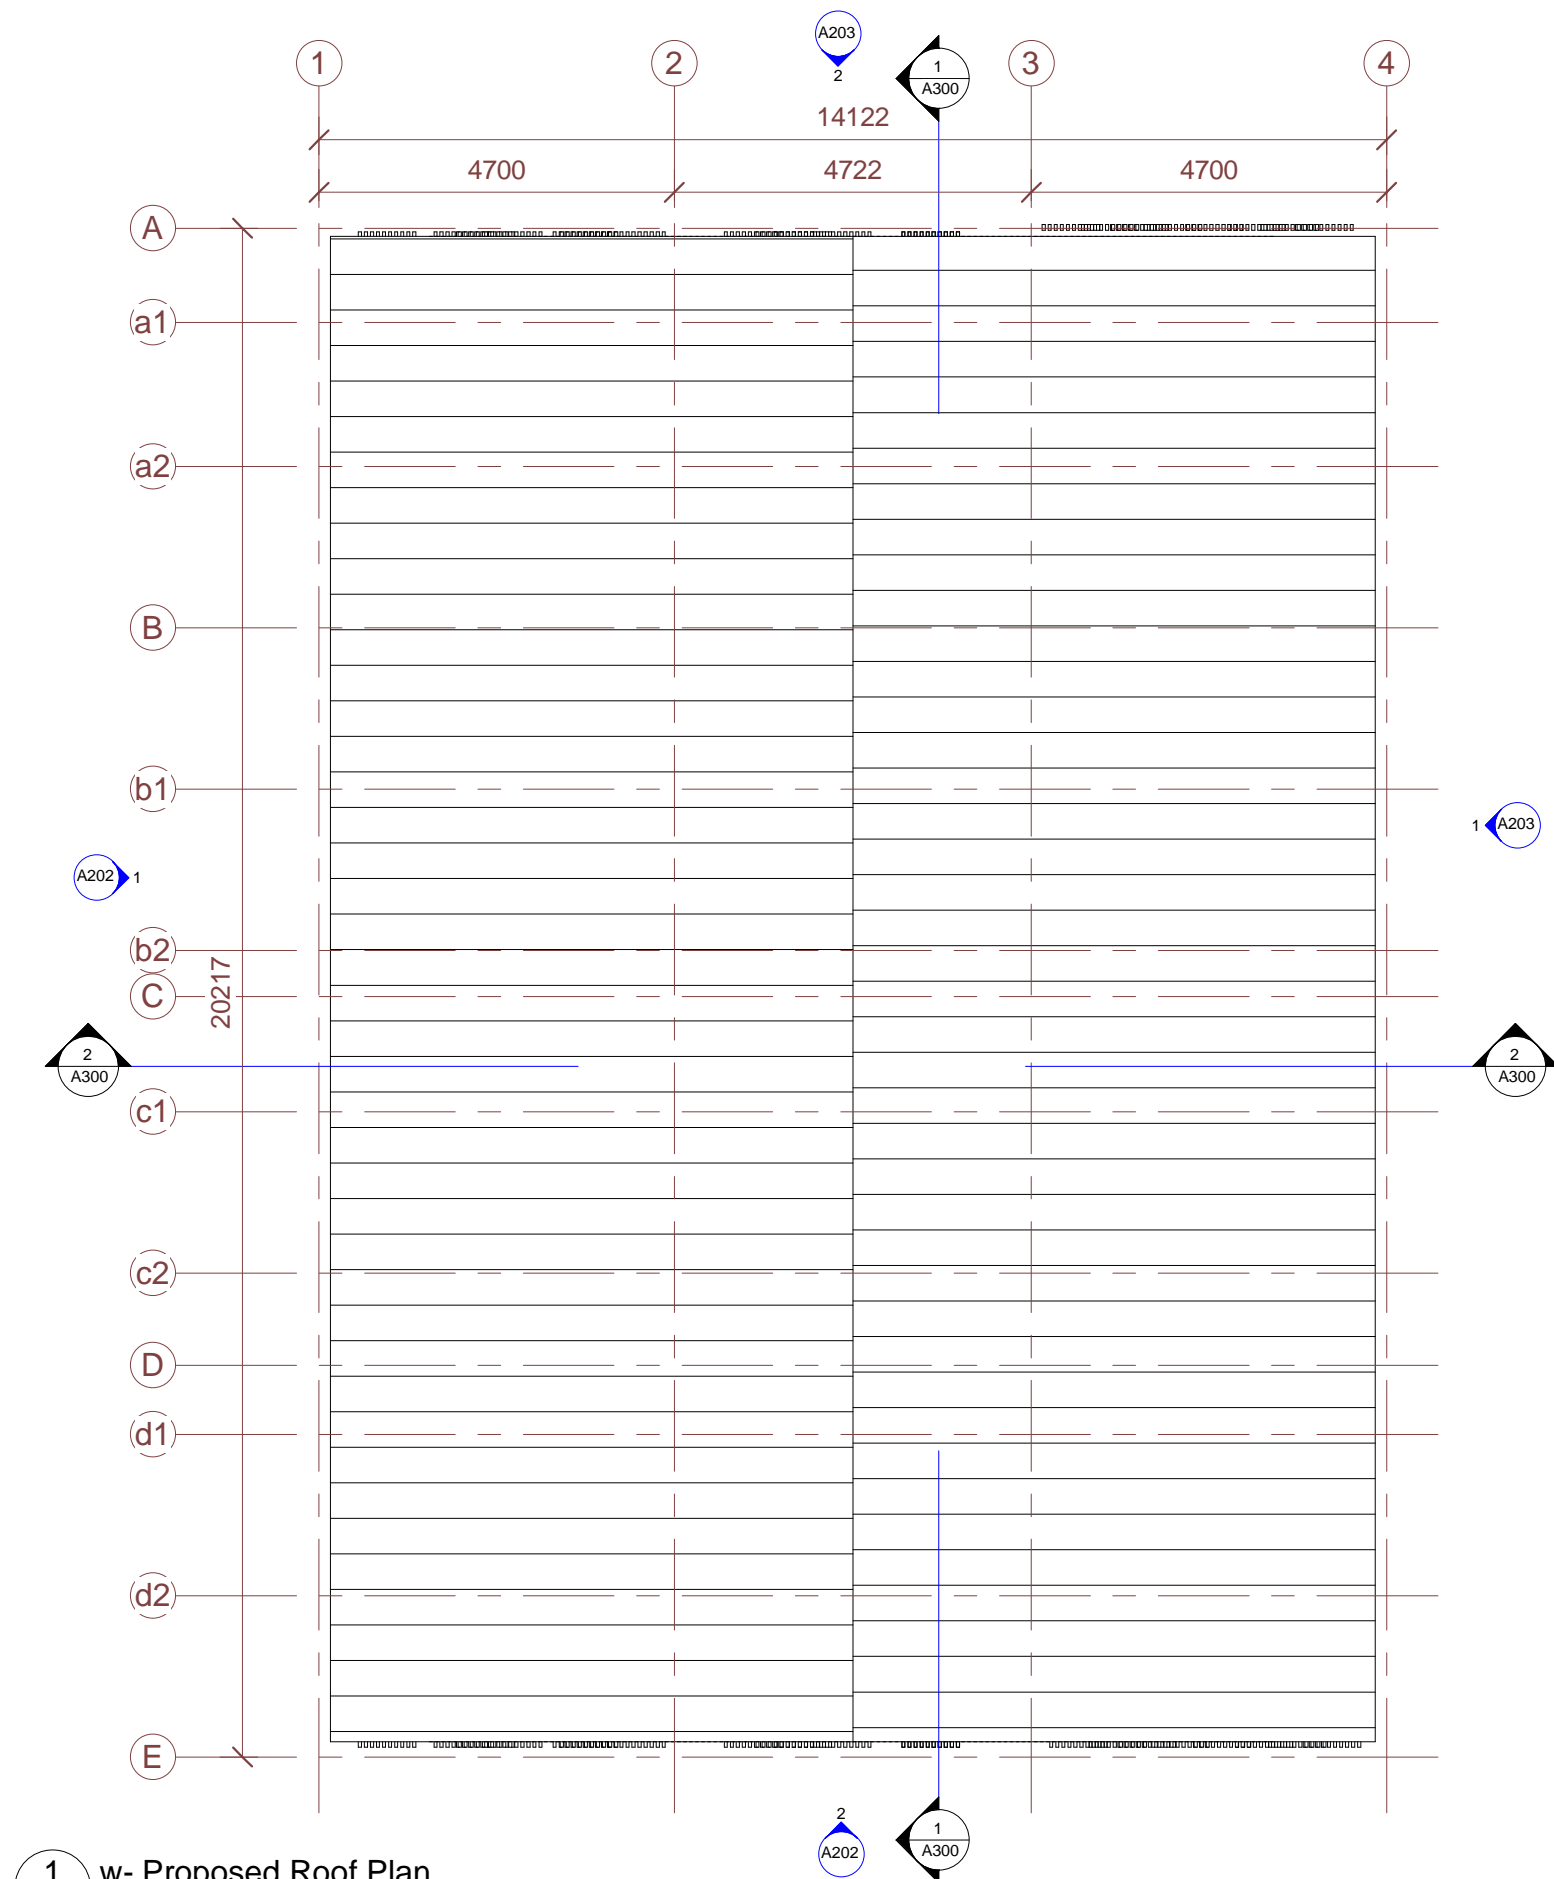

1
A200

w- Proposed Roof Plan
Scale 1 : 100

Rev:	Date:	Description:	Initial:



These drawings and CAD files remain the property of Gaze Commercial Limited and should not be copied in any form or passed onto any third party without prior written consent.

Do not scale dimensions from drawings. Check all dimensions, clearances and access sizes on site before commencing any construction.

Project:
Alterations and Additions at
13-15 Garrett Street, Te Aro,
Wellington, 6011

Drawing Title:
Proposed Roof Plan

Project No: J20-0209

Drawn by: Author

Date:

Approved by: Approver




Designed by:

Scale @ A3: **1 : 100**
(Original)

Sheet No: **A114**

Rev No:



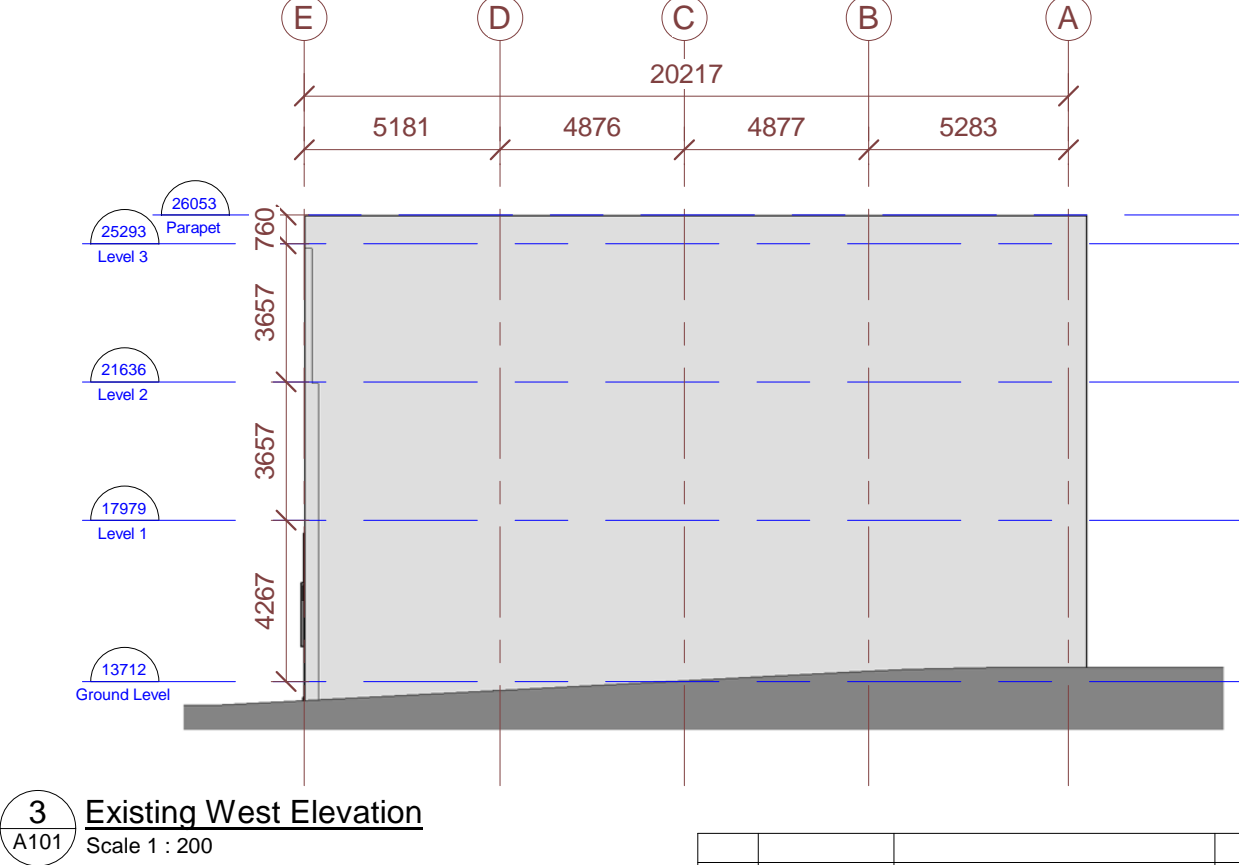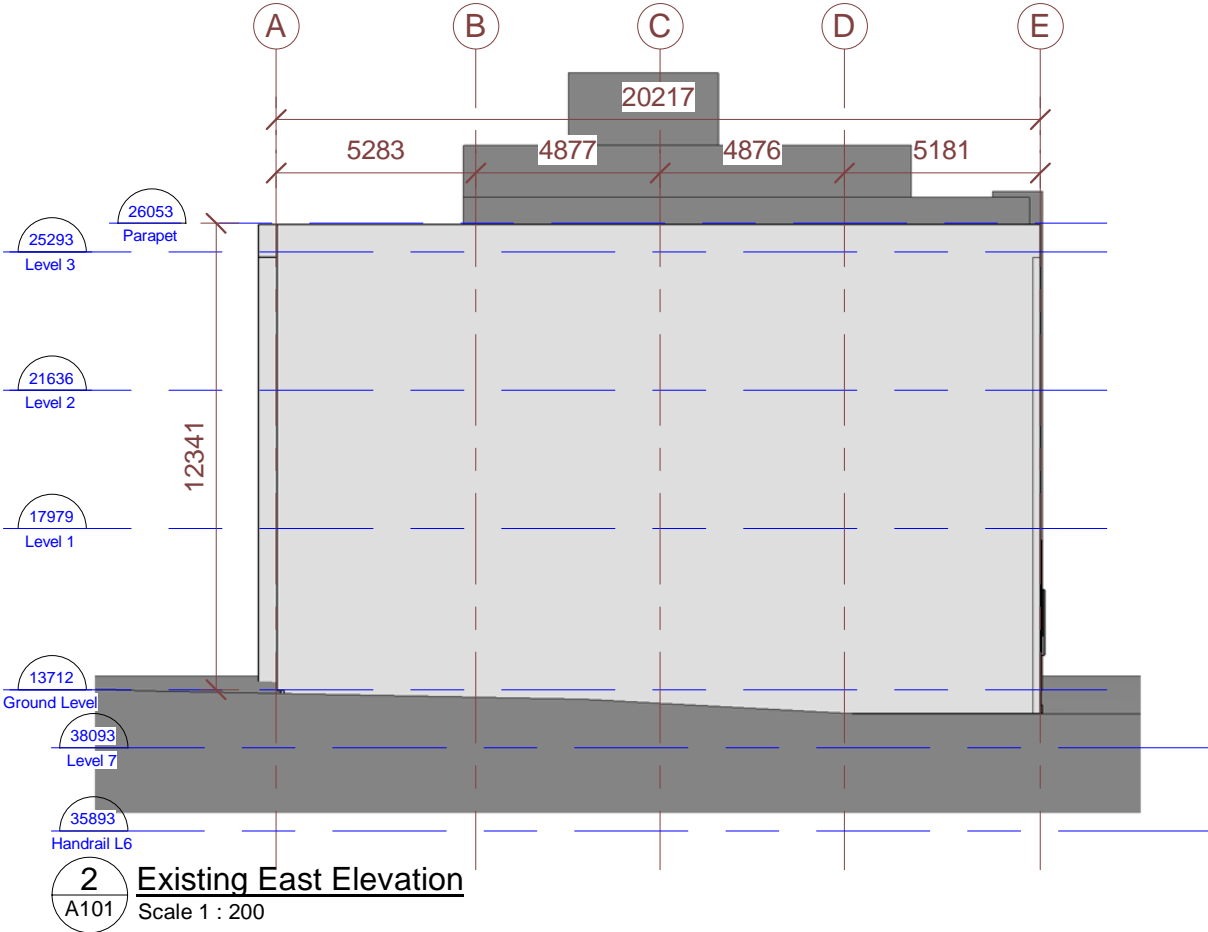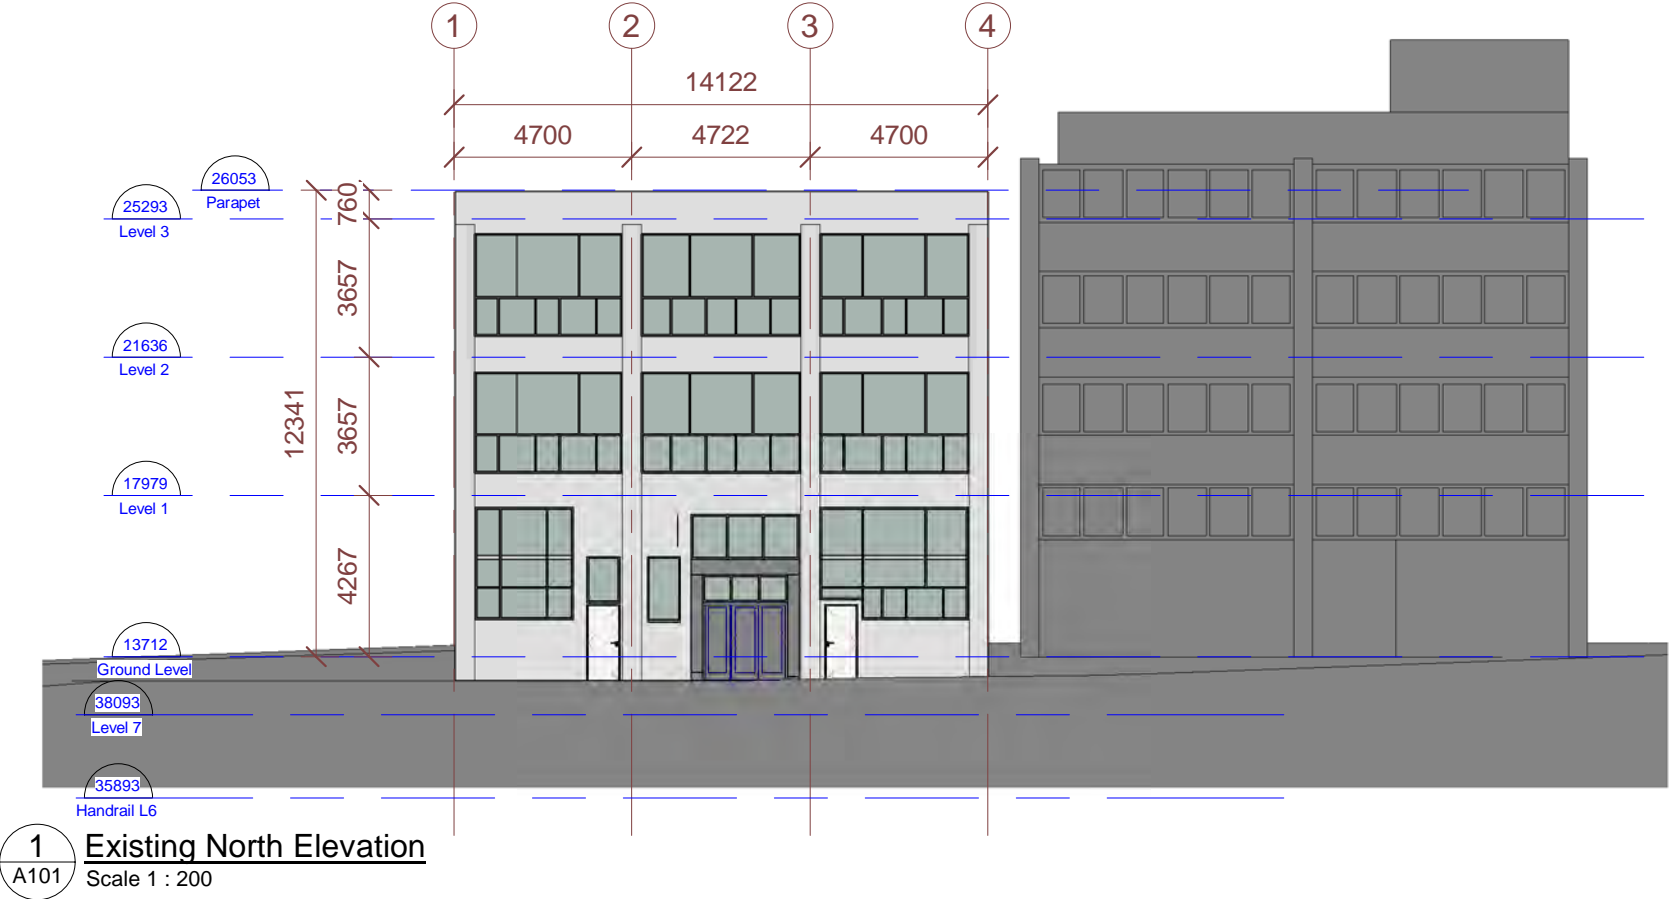

Rev:	Date:	Description:	Initial:



1 Proposed East Elevation
A100 Scale 1 : 200



2 Proposed North Elevation
A100 Scale 1 : 200



These drawings and CAD files remain the property of Gaze Commercial Limited and should not be copied in any form or passed onto any third party with prior written consent.
Do not scale dimensions from drawings. Check all dimensions, clearances and access sizes on site before commencing any construction.

Project:
Alterations and Additions at
13-15 Garrett Street, Te Aro,
Wellington, 6011


Drawing Title:
Proposed East and North Elevations

Project No: J20-0209

Drawn by: Author
Date:

Approved by: Approver
Designed by:

Rev:	Date:	Description:	Initial:
Scale @ A3: 1 : 200 (Original)			
Sheet No: A202			
Rev No:			

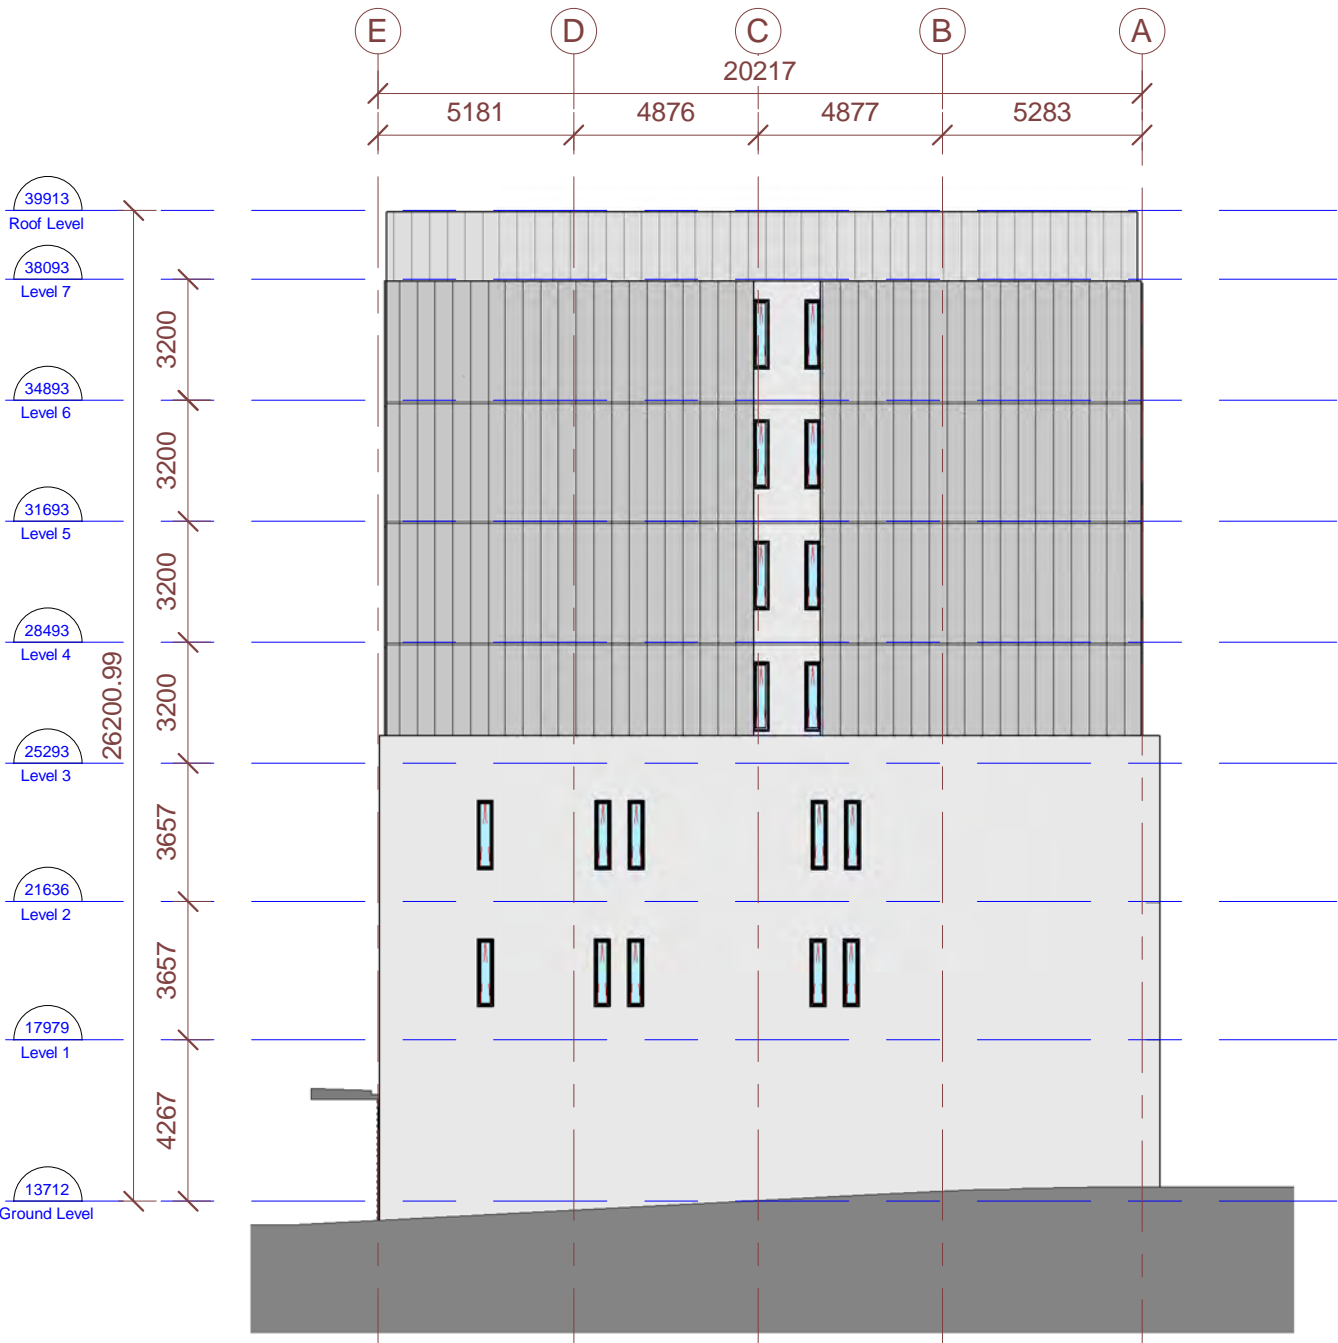

1 Proposed West Elevation
A100 Scale 1 : 200



2 Proposed South Elevation
A100 Scale 1 : 200



These drawings and CAD files remain the property of Gaze Commercial Limited and should not be copied in any form or passed onto any third party with prior written consent.
Do not scale dimensions from drawings. Check all dimensions, clearances and access sizes on site before commencing any construction.

Project:
Alterations and Additions at
13-15 Garrett Street, Te Aro,
Wellington, 6011

Drawing Title:
Proposed West and South Elevations

Project No: J20-0209

Drawn by: Author
Date:


Approved by: Approver
Designed by:

Scale @ A3: 1 : 200
(Original)


0 10 20 30

Sheet No: A203
Rev No:

Rev:	Date:	Description:	Initial:

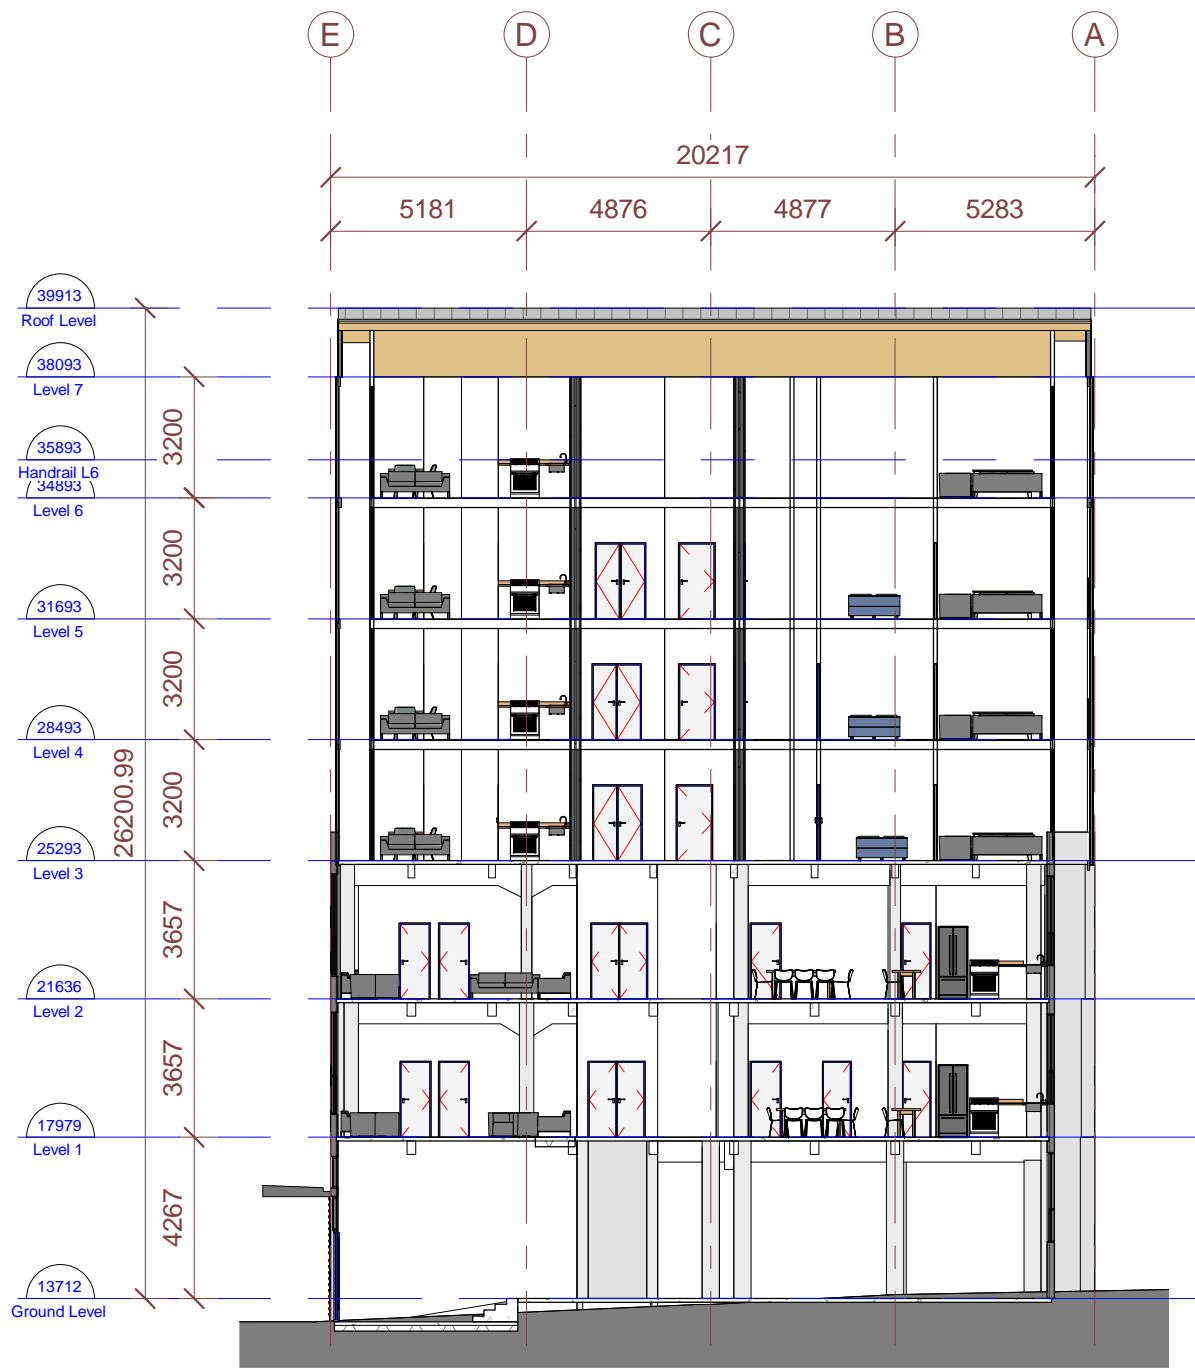

1 Section A-A
A110 Scale 1 : 200

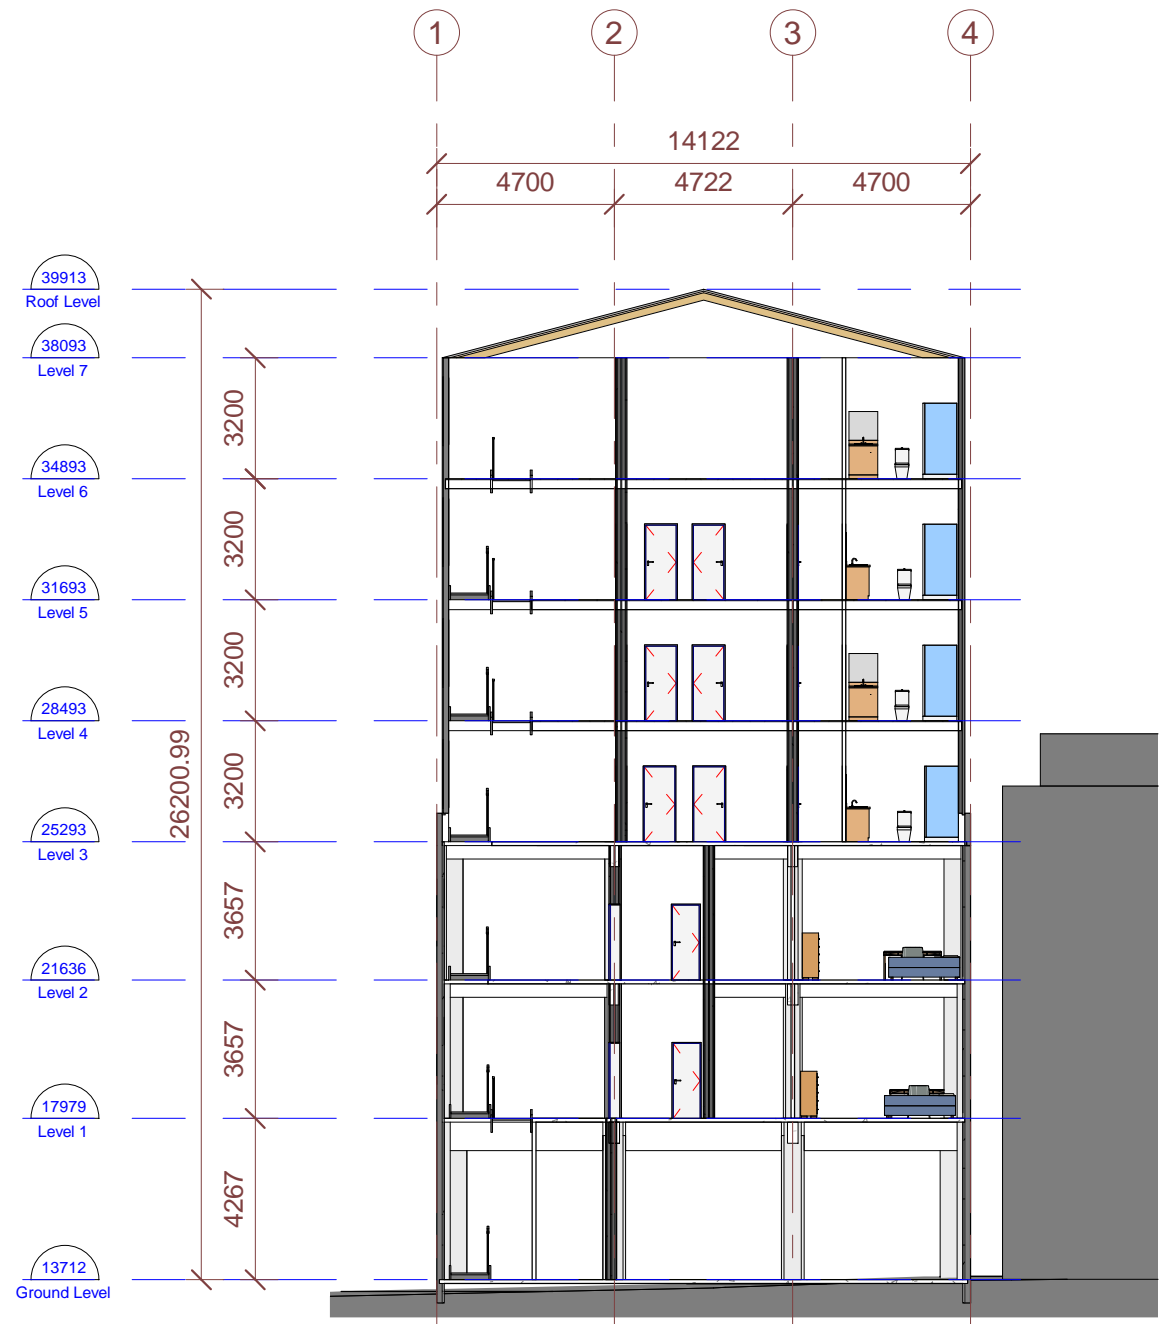

2 Section B-B
A110 Scale 1 : 200



These drawings and CAD files remain the property of Gaze Commercial Limited and should not be copied in any form or passed onto any third party with prior written consent.
Do not scale dimensions from drawings. Check all dimensions, clearances and access sizes on site before commencing any construction.

Project:
Alterations and Additions at
13-15 Garrett Street, Te Aro,
Wellington, 6011

Drawing Title:
Section A-A and Section B-B

Project No: **J20-0209**

Drawn by:
Date:

Approved by:
Designed by:

Rev:	Date:	Description:	Initial:

Scale @ A3:
(Original)



Sheet No:
A300

Rev No: